

# BILLYOH

Creating a garden lifestyle...

## Devon Log Cabin<sup>®</sup>

Technical Details



For Queries and Help  
please access our Support Centre:  
[www.gardenbuildingsdirect.co.uk/help](http://www.gardenbuildingsdirect.co.uk/help)

# BILLYOH

Creating a garden lifestyle...

In association with

**GardenBuildingsDirect.co.uk**

### PROPRIETARY AND CONFIDENTIALITY

All the information contained within this document including all technical data, dimensions, shape/form and branding (inc. trademarks, logos, etc.) is the sole property of Kybotech Limited. The reproduction and/or disclosure to any third party of any information contained within this document is strictly prohibited. Breaches of the copyright will be dealt with on the highest level of severity with immediate legal proceedings.

© Oct. 2017 - V2.0-181017

# BILLYOH

## Devon Log Cabin<sup>®</sup> Technical Details

### Side elevation: depth 2.5m

Overall Building Depth: Includes Overhang  
all thicknesses = 2.820m/9' 3"



## Sizes available

available in standard 28mm, premium 35mm and ultimate 44mm cladding types



Devon Log Cabin  
3.5mx2.5m



Devon Log Cabin  
4.0mx2.5m




Devon Log Cabin  
4.5mx2.5m




W4.5m x D2.5m / W14'9" x D8'2"

# Devon: Front elevation

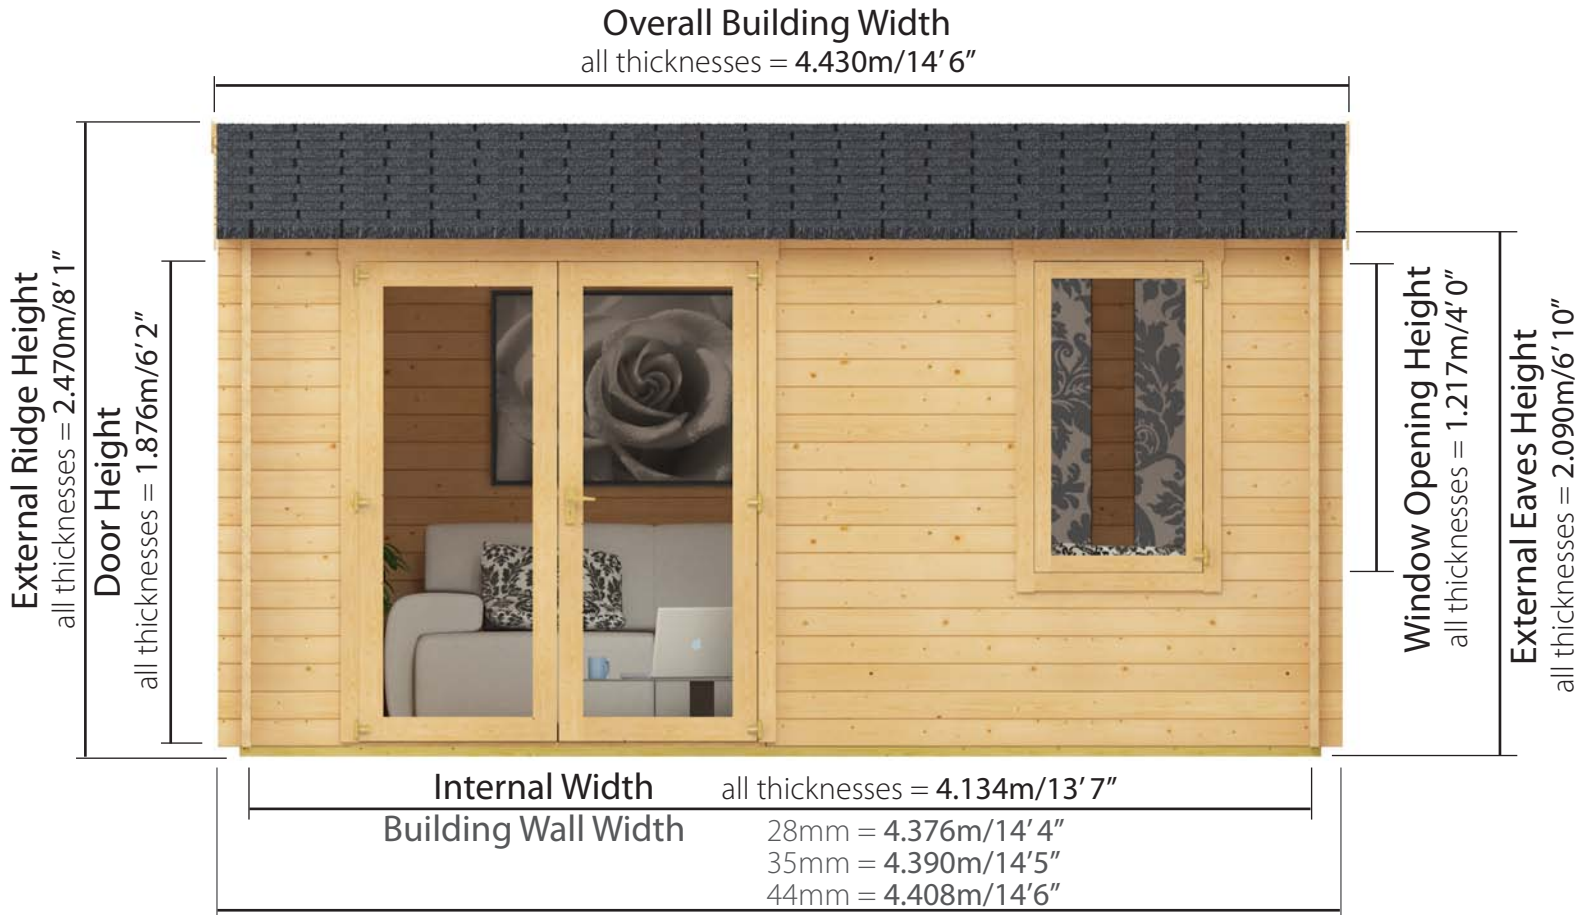


## Base Size and Bearers Layout (Pressure Treated)

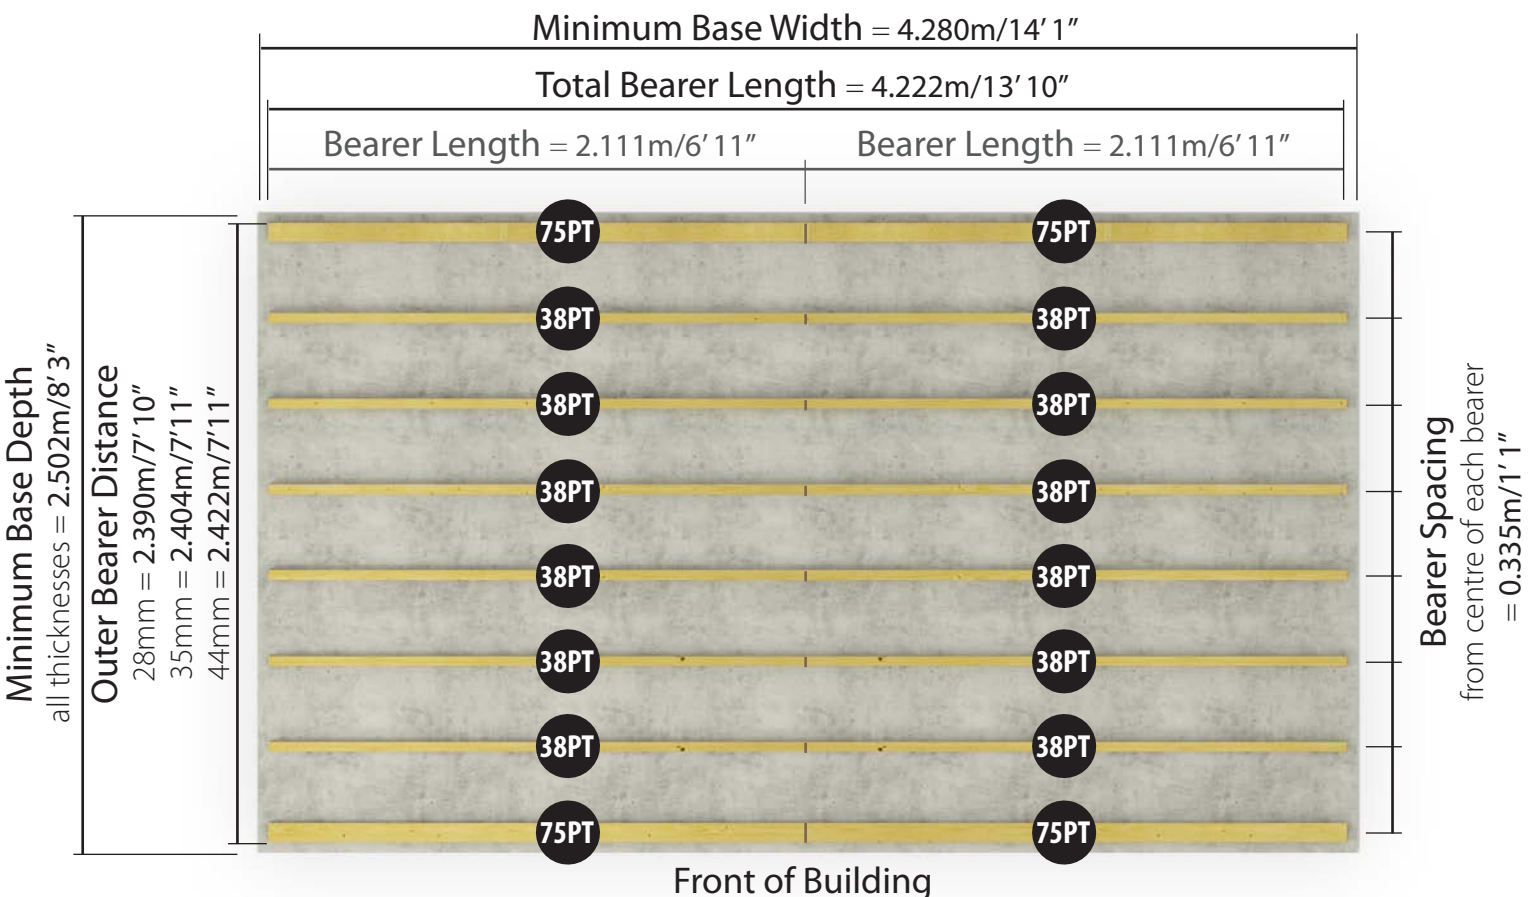


Please note: your base must be perfectly level and drainage is required to allow water to run off the surface. There must also be at least 2m clearance on each side to allow annual treatment to be applied.

W4.0m x D2.5m / W13'2" x D8'2"

# Devon: Front elevation

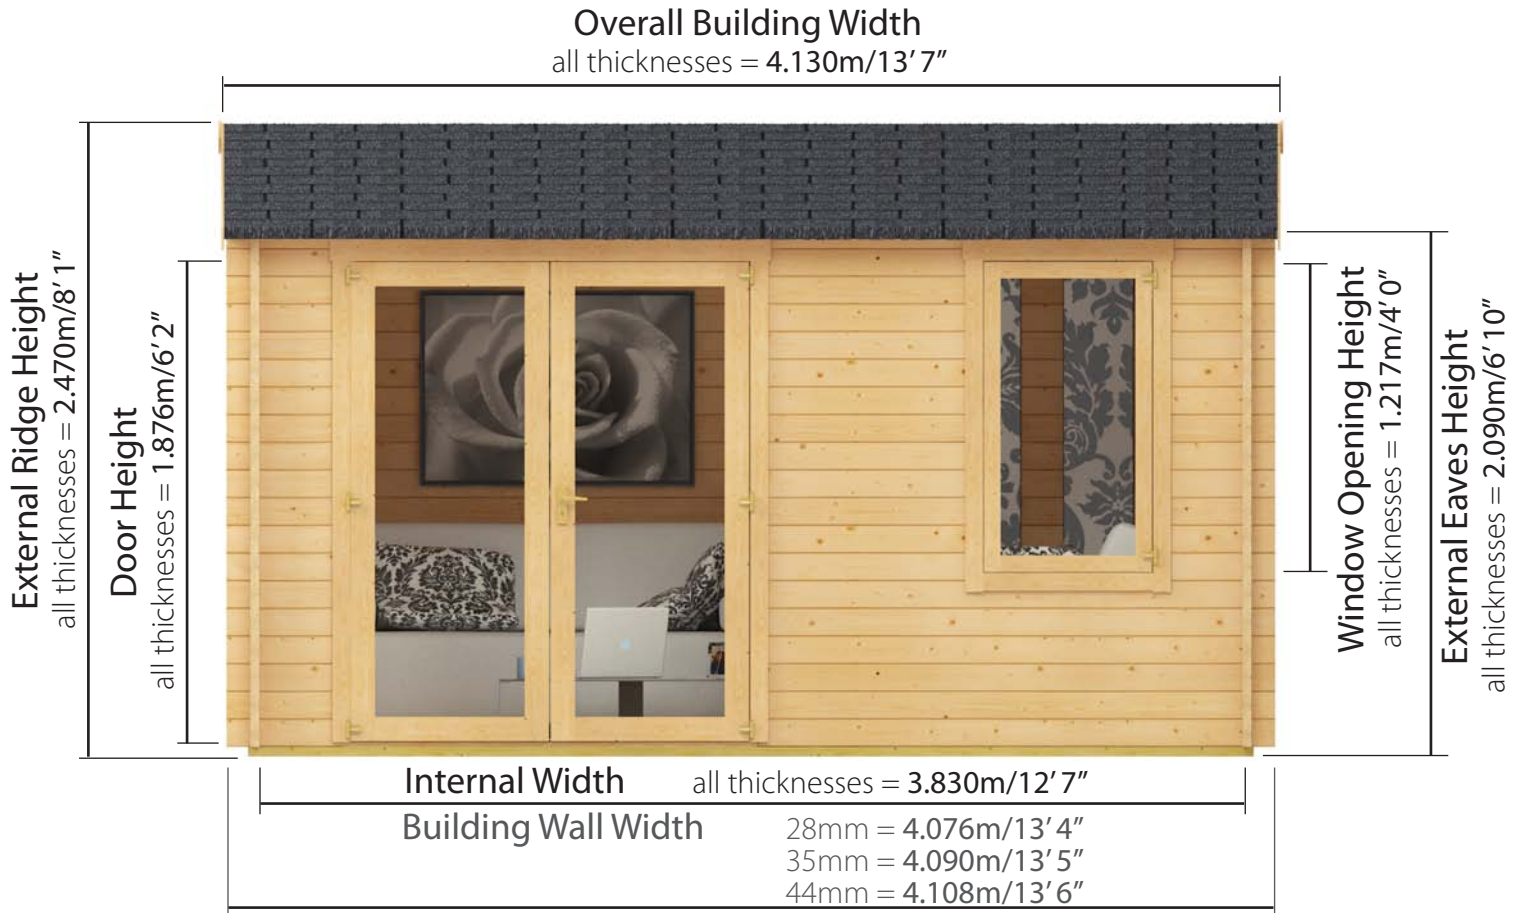

## Base Size and Bearers Layout (Pressure Treated)

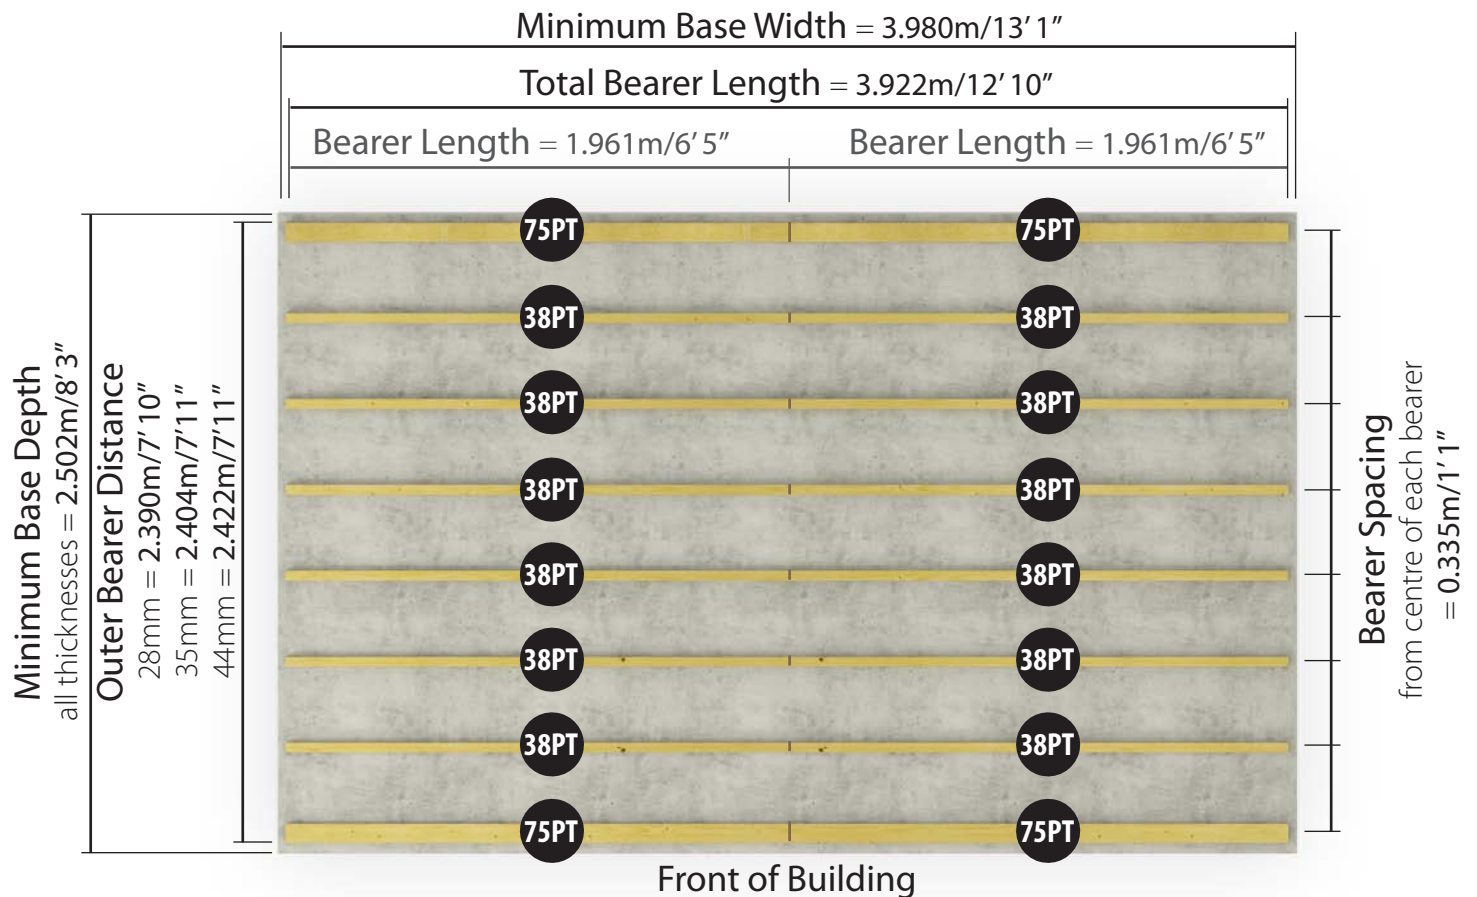


Please note: your base must be perfectly level and drainage is required to allow water to run off the surface. There must also be at least 2m clearance on each side to allow annual treatment to be applied.




W3.5m x D2.5m / W11'6" x D8'2"

# Devon : Front elevation

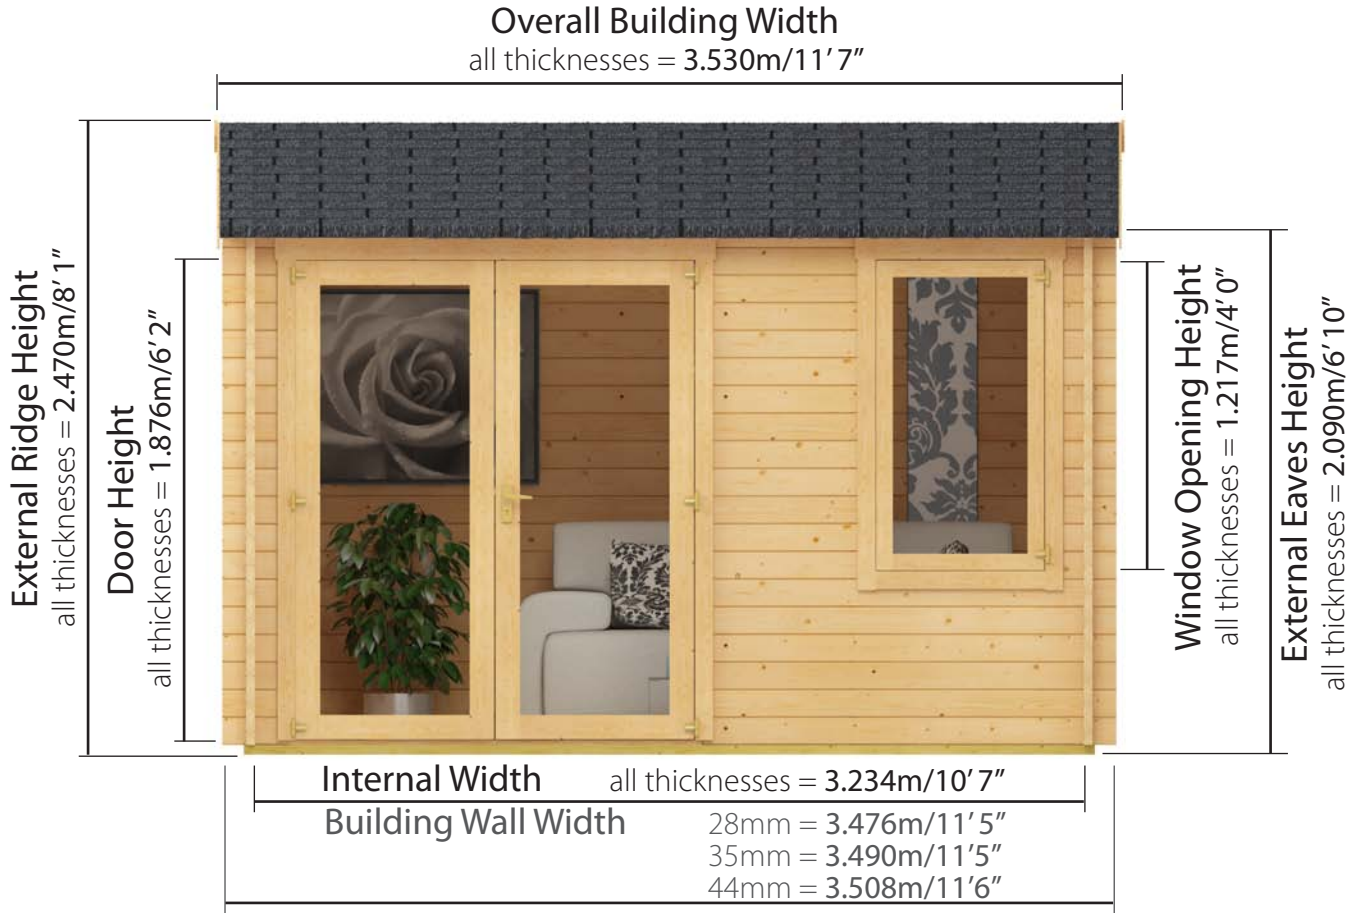

## Base Size and Bearers Layout (Pressure Treated)

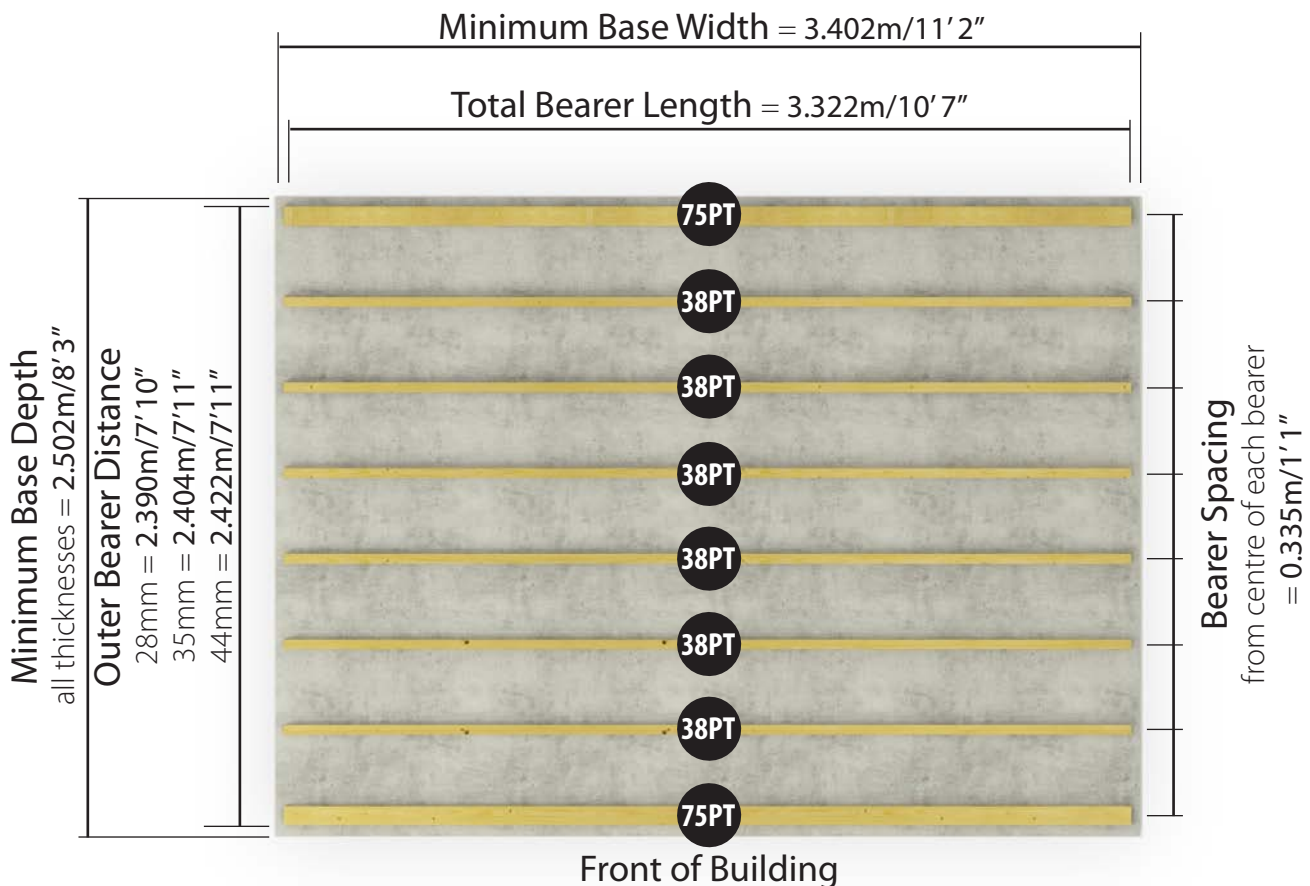


Please note: your base must be perfectly level and drainage is required to allow water to run off the surface. There must also be at least 2m clearance on each side to allow annual treatment to be applied.

# BILLYOH

## Devon Log Cabin<sup>®</sup> Technical Details

### Side elevation: depth 3.5m

Overall Building Depth: Includes Overhang  
all thicknesses = 4.042m/13'3"

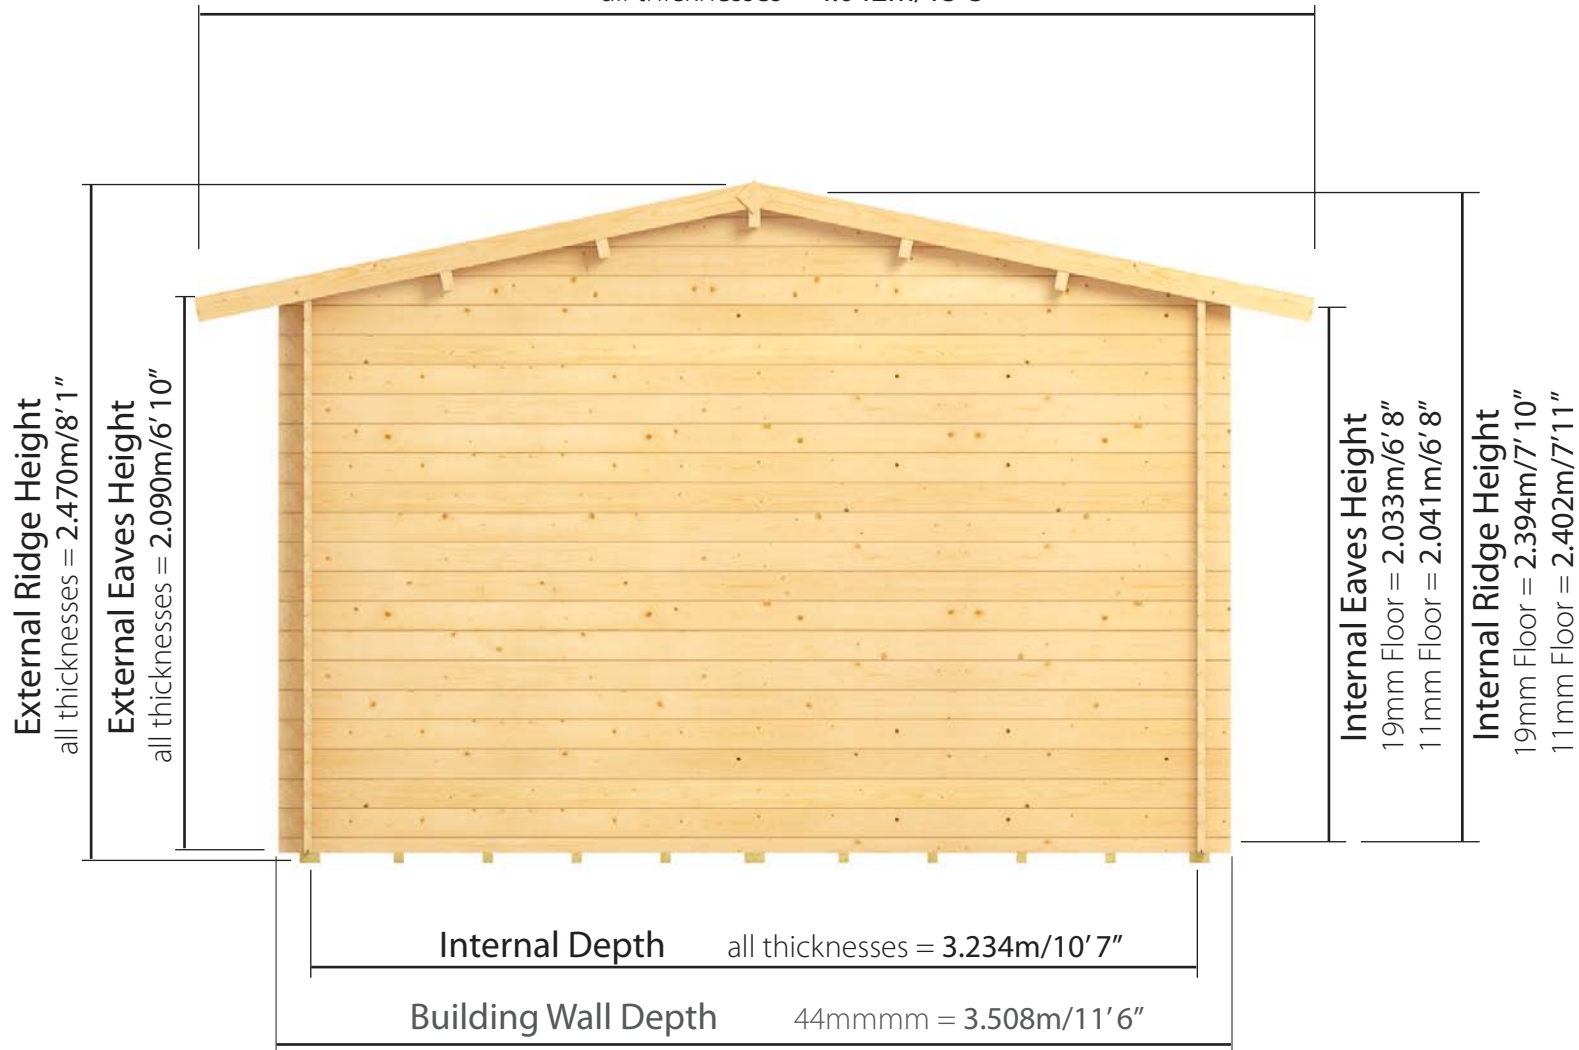

### Sizes available

available in ultimate 44mm cladding types



Devon 3.5mx3.5m  
W3.5m x D3.5m




# W3.5m x D3.5m / W11'6" x D11'6"

## Devon: Front elevation



## Base Size and Bearers Layout (Pressure Treated)

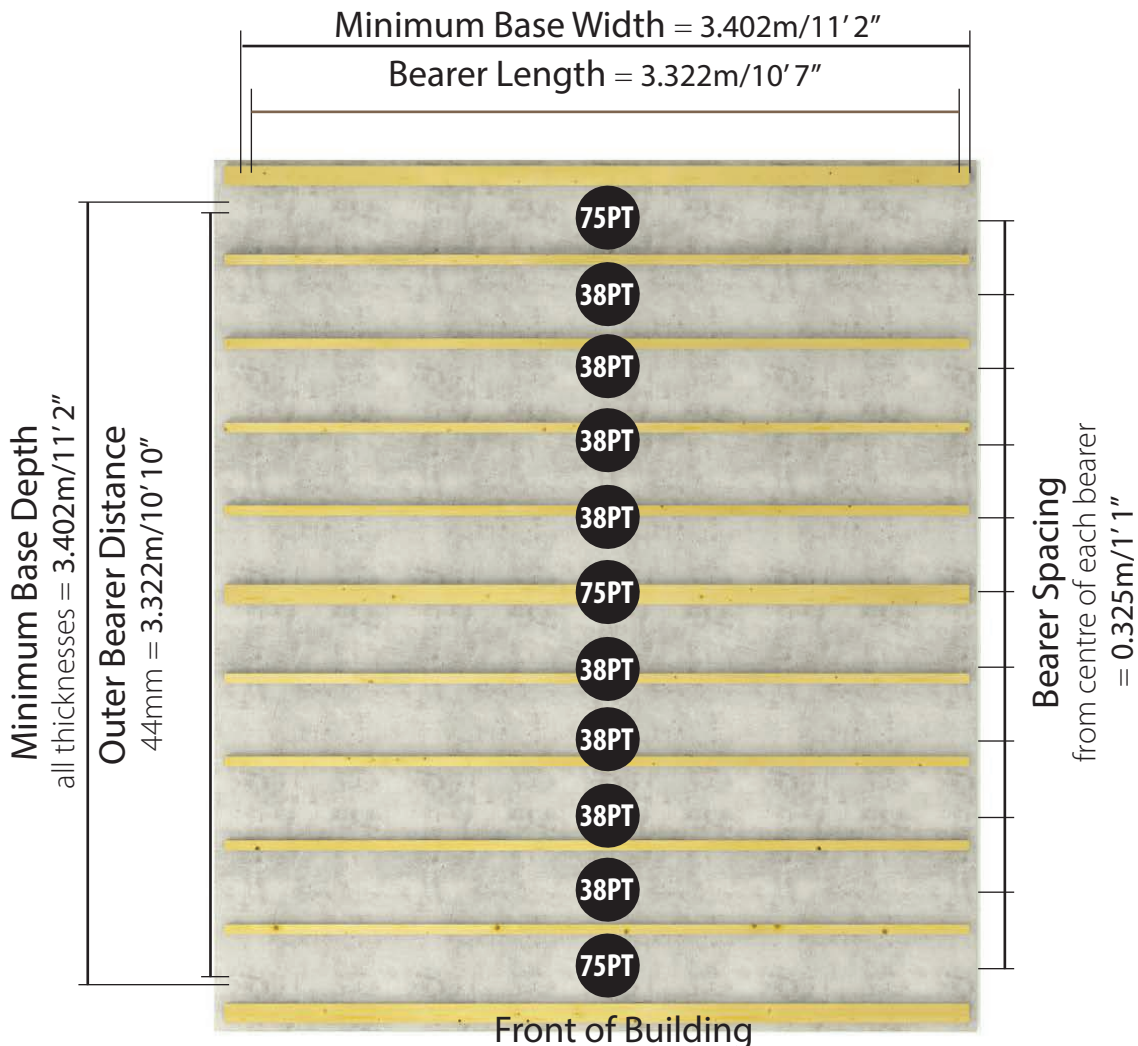


Please note: your base must be perfectly level and drainage is required to allow water to run off the surface. There must also be at least 2m clearance on each side to allow annual treatment to be applied.

# BILLYOH

## Devon Log Cabin<sup>®</sup> Technical Details

### Side elevation: depth 3.5m

Overall Building Depth: Includes Overhang  
all thicknesses = 4.042m/13'3"

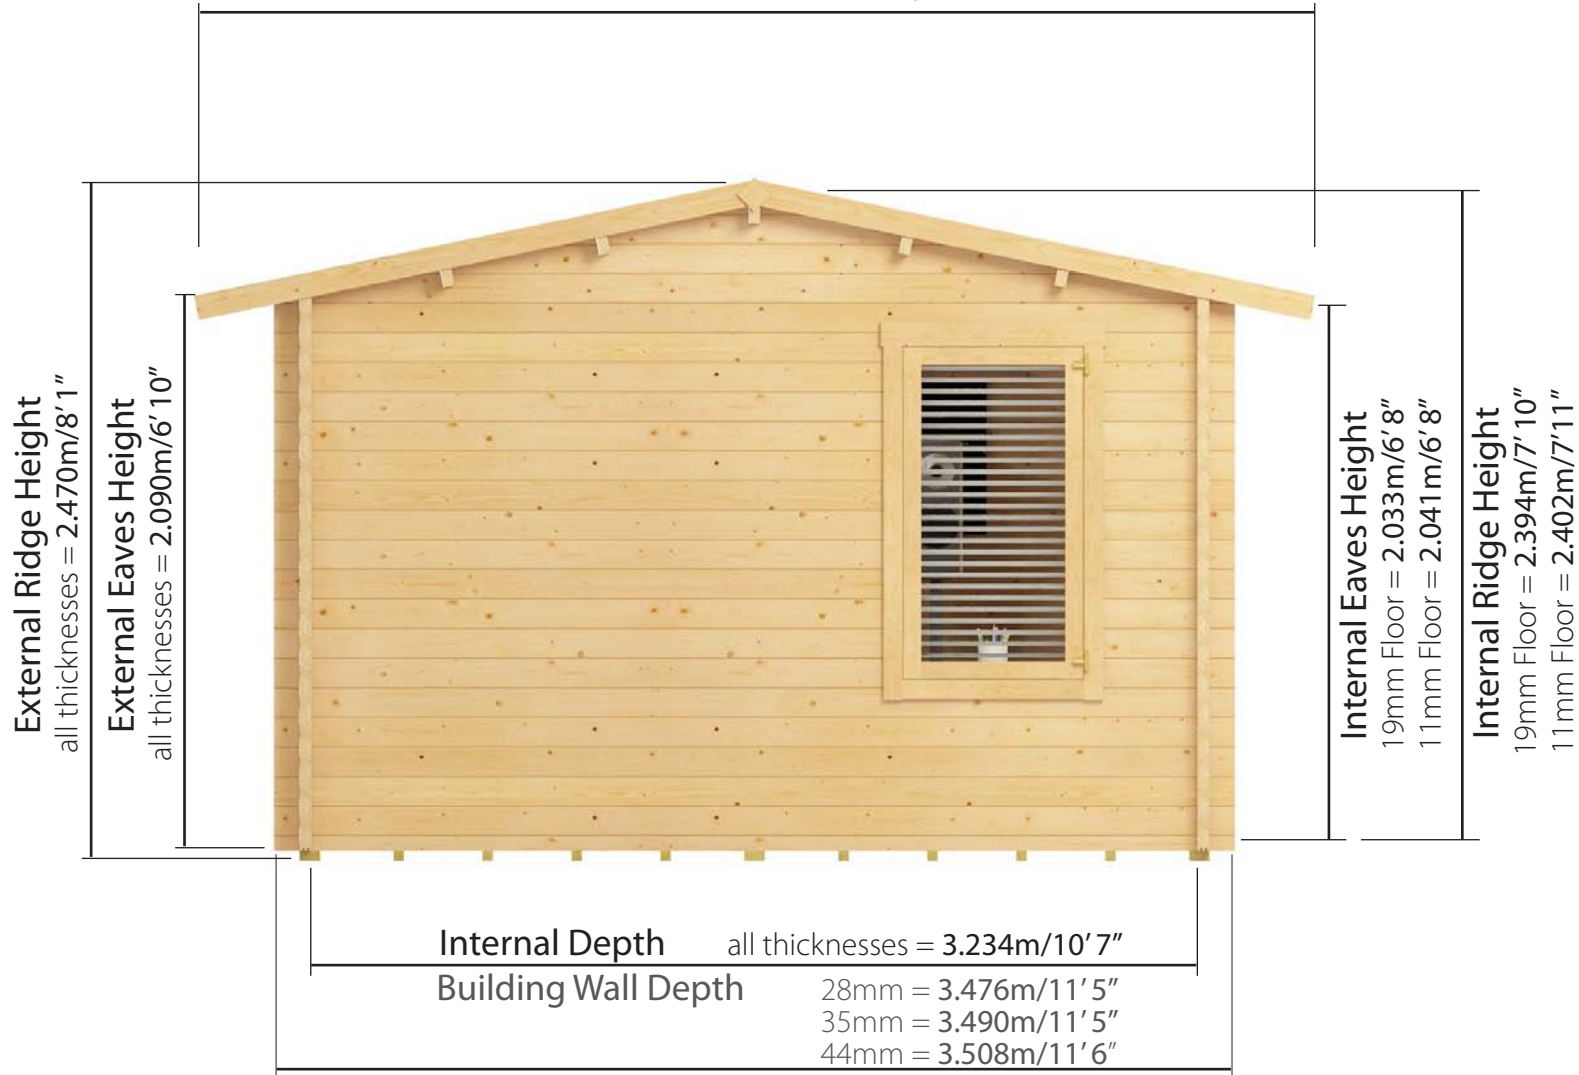

## Sizes available

available in standard 28mm, premium 35mm and ultimate 44mm cladding types



Devon Log Cabin  
3.5mx3.5m



Devon Log Cabin  
4.0mx3.5m



Devon Log Cabin  
4.5mx3.5m




Devon Log Cabin  
5.0mx3.5m




# W5.0m x D3.5m / W16'5" x D11'6"

## Devon: Front elevation

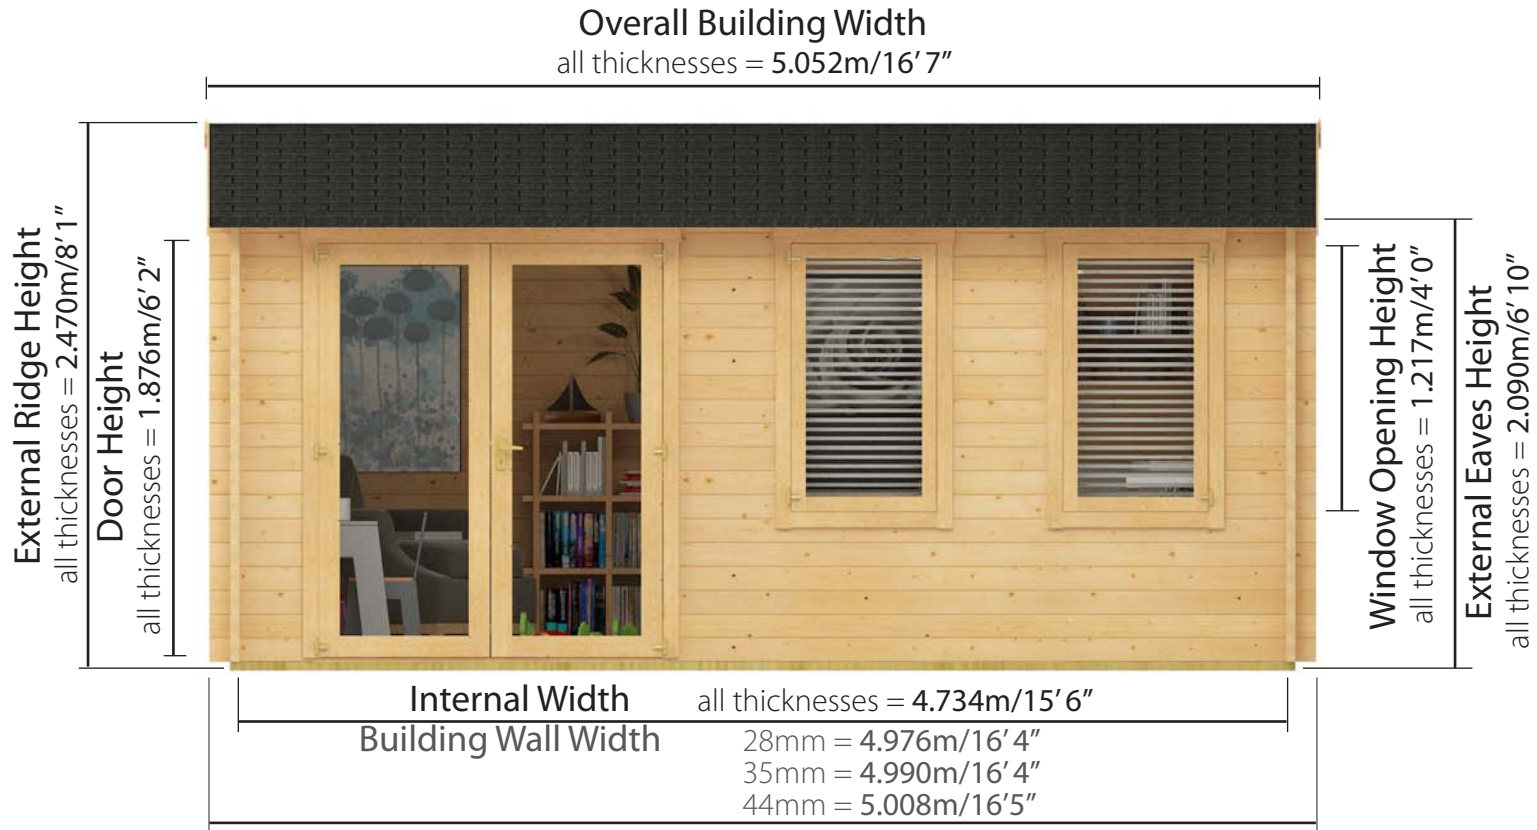


## Base Size and Bearers Layout (Pressure Treated)

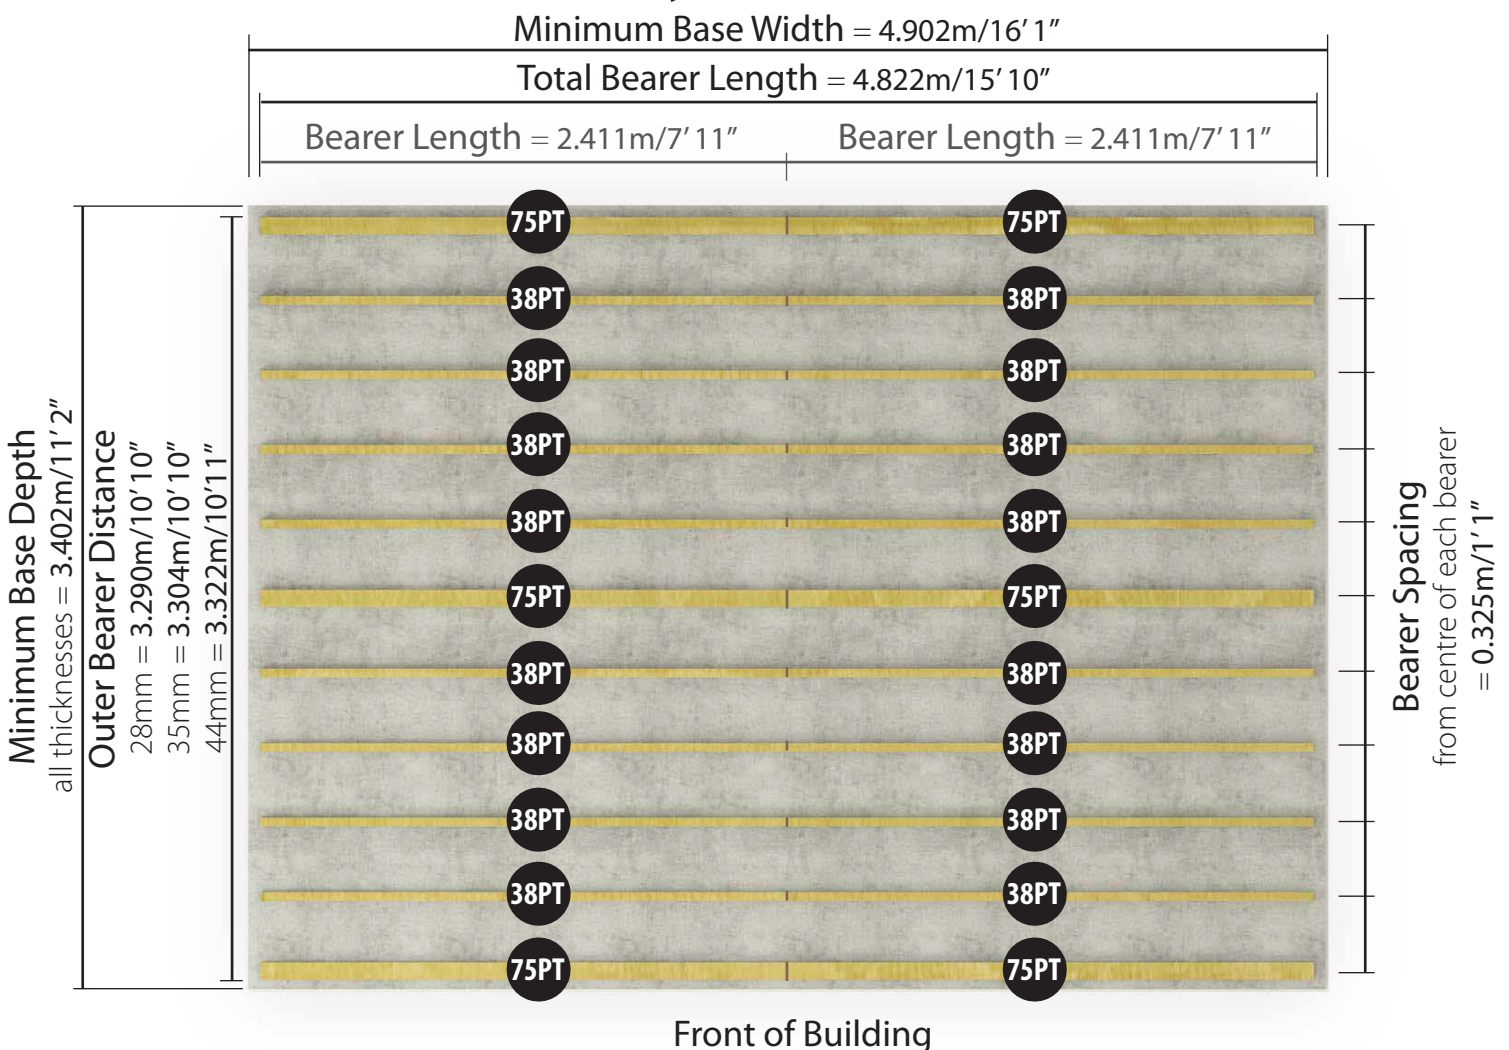


Please note: your base must be perfectly level and drainage is required to allow water to run off the surface. There must also be at least 2m clearance on each side to allow annual treatment to be applied.

# W4.5m x D3.5m / W14'9" x D11'6"

## Devon: Front elevation

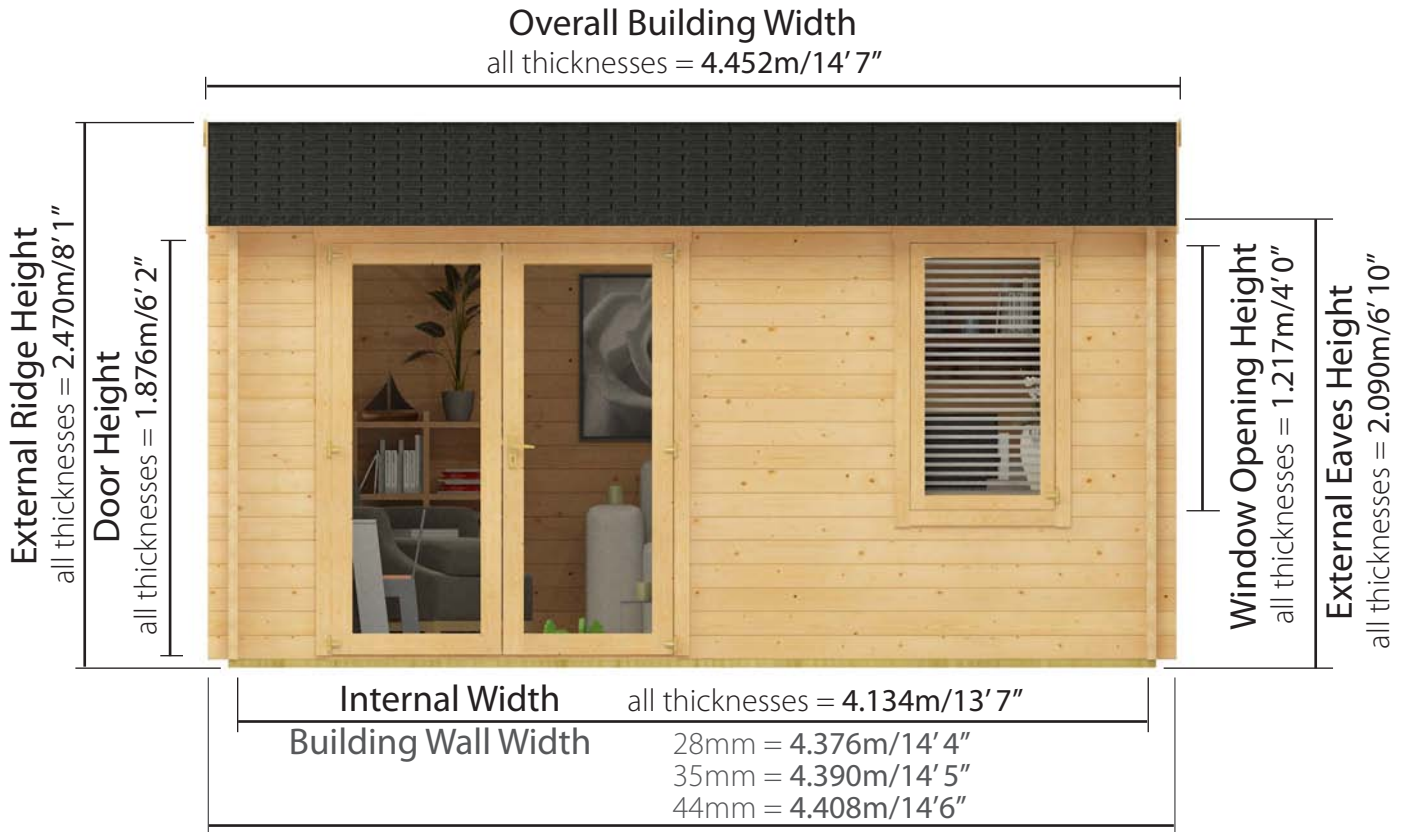

## Base Size and Bearers Layout (Pressure Treated)

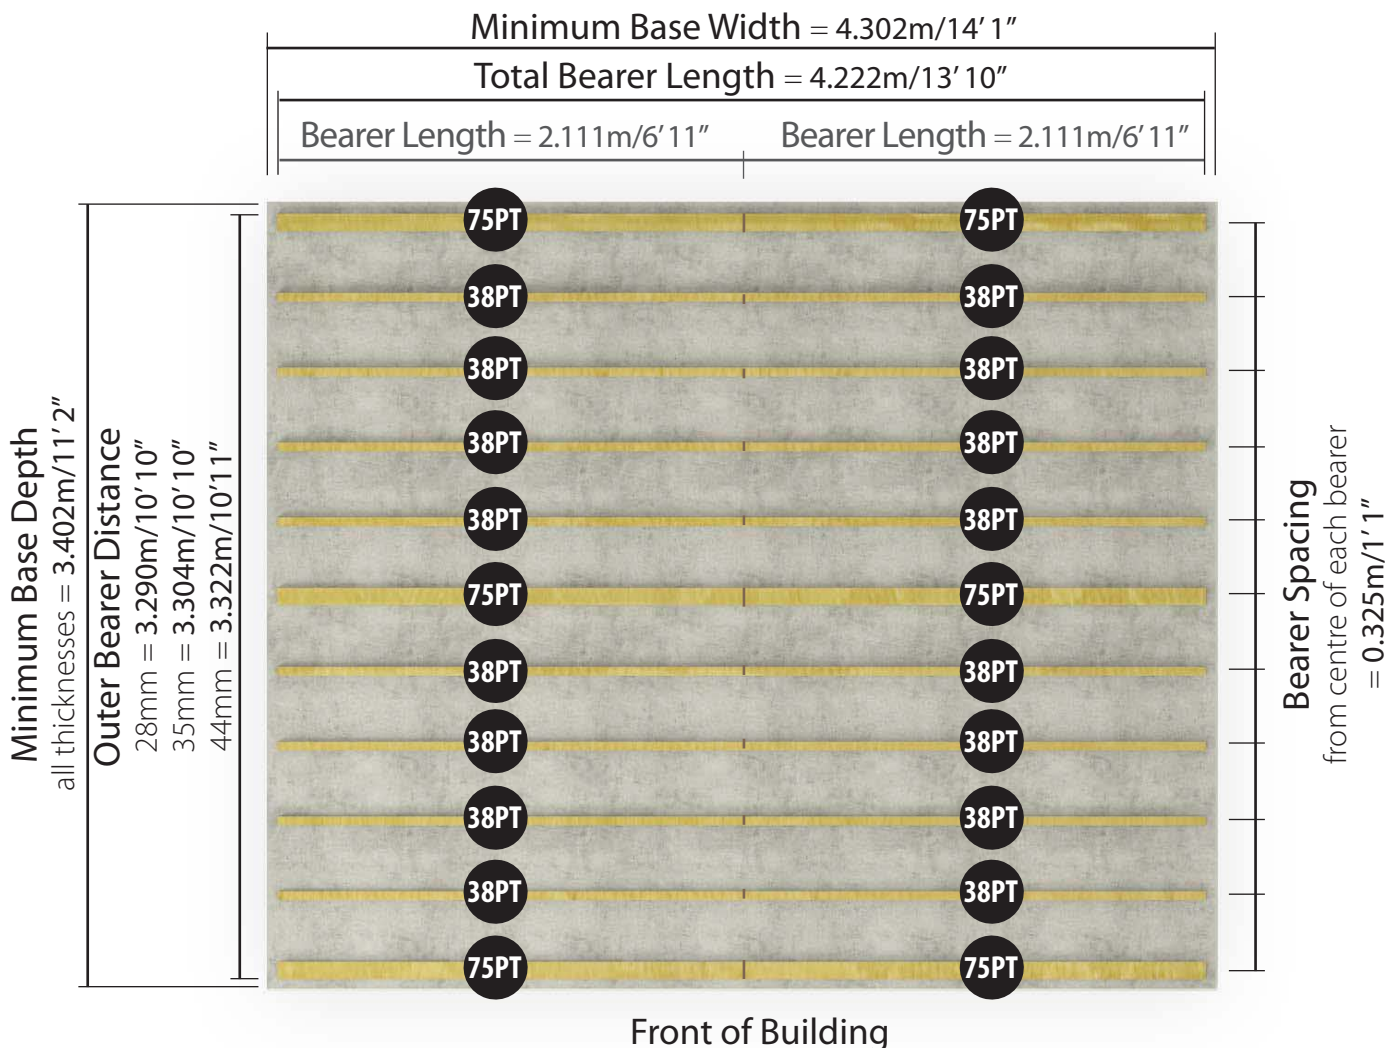


Please note: your base must be perfectly level and drainage is required to allow water to run off the surface. There must also be at least 2m clearance on each side to allow annual treatment to be applied.




# W4.0m x D3.5m / W13'1" x D11'6"

## Devon: Front elevation

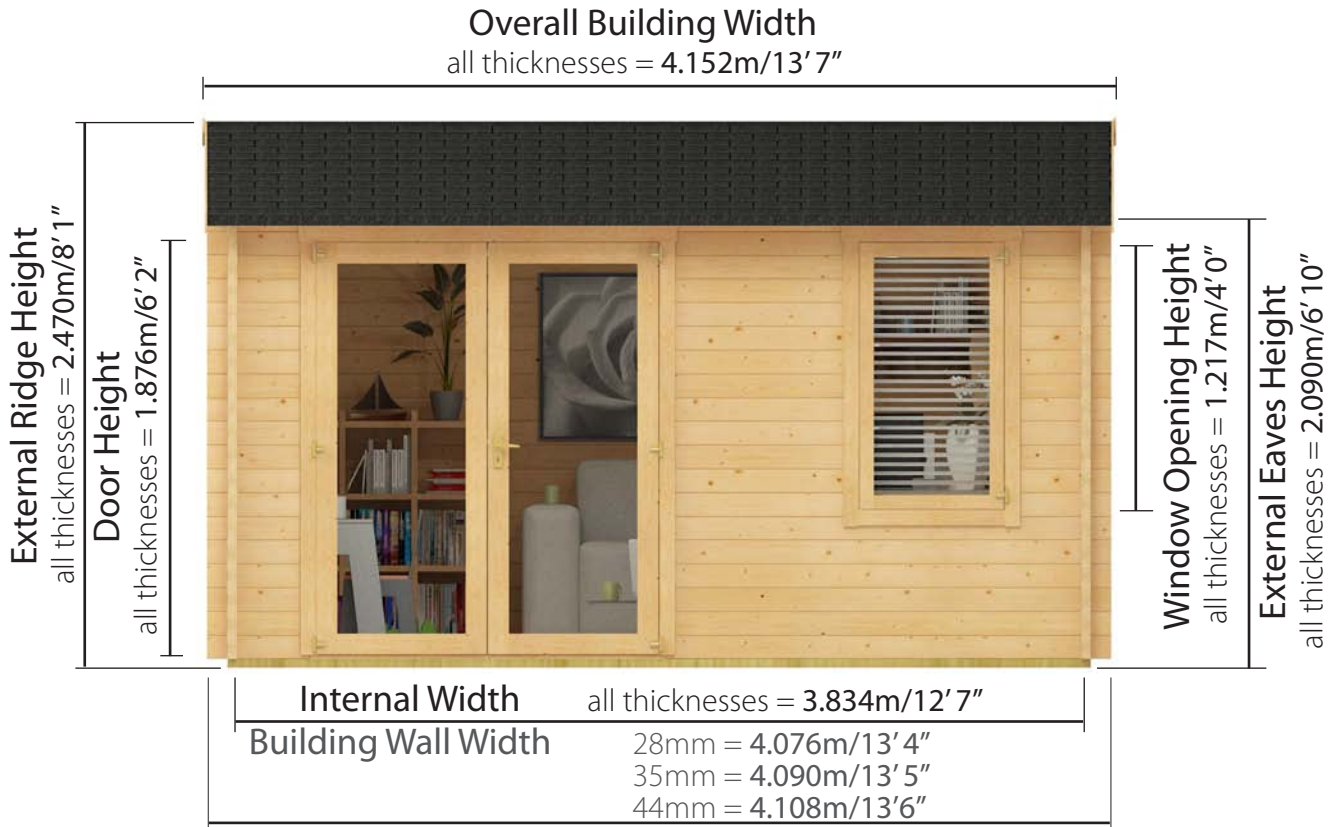

## Base Size and Bearers Layout (Pressure Treated)

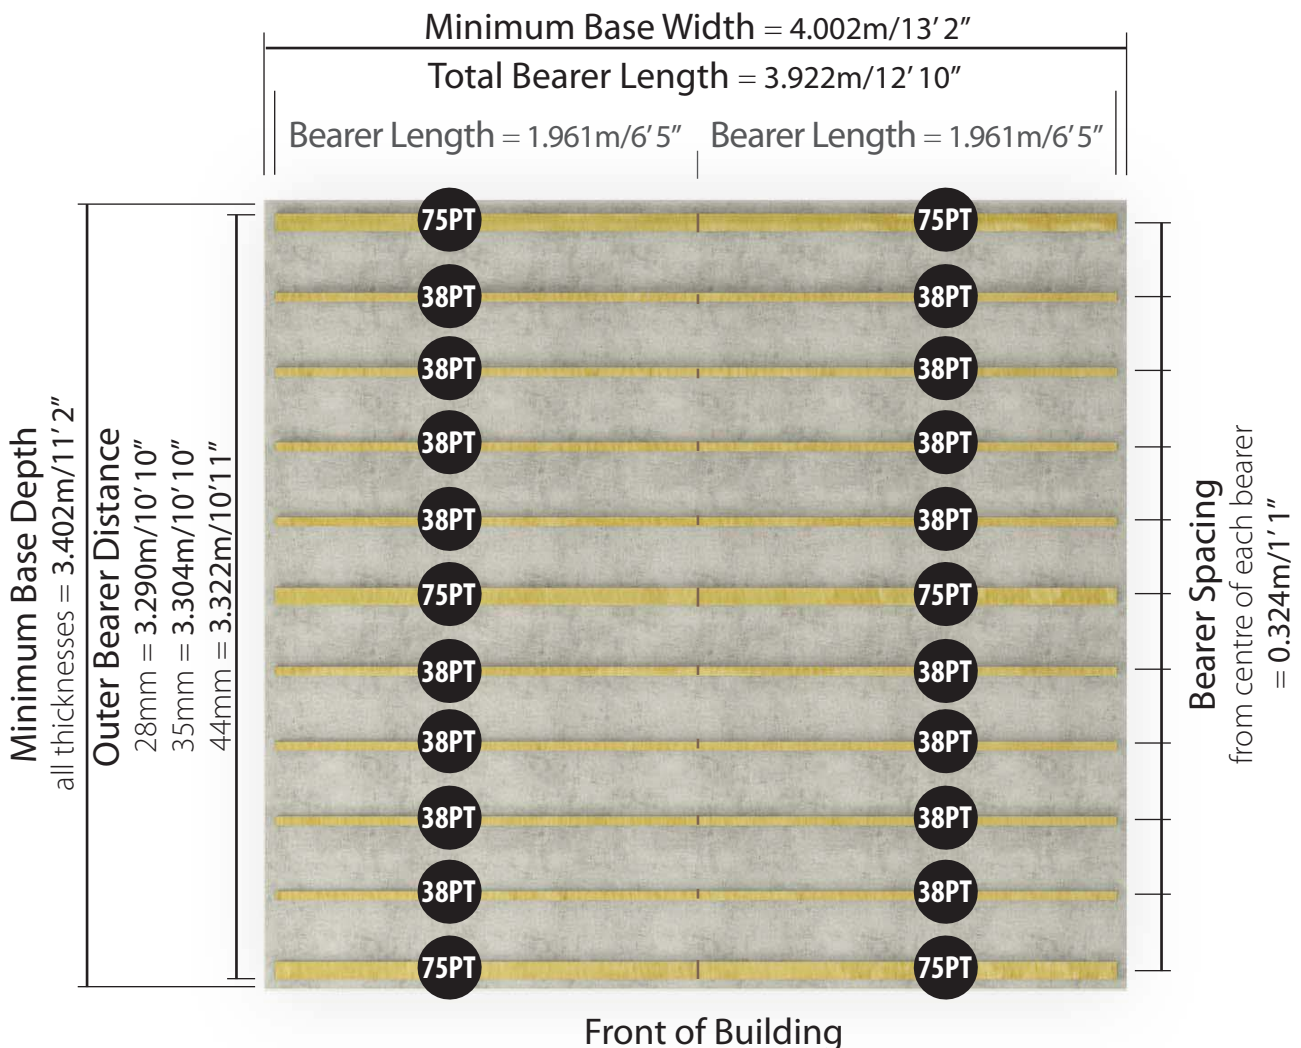

Please note: your base must be perfectly level and drainage is required to allow water to run off the surface. There must also be at least 2m clearance on each side to allow annual treatment to be applied.