


BillyOh Master Tongue and Groove Apex 8ft Gables Windowed Buildings Component Identification



For Queries and Help
please call Product
Support:
01636 858377

4x8 Master Tongue and Groove Windowed Apex

ITEM NO.	Part Name - Code - Name	QTY.
1	14435-Roof Apex 8mm SS W1.172xH1.385m	2
2	14447-Glazing 1.2mm Styrene Fixed Window W0.566xH0.530m	2
3	14449-Window Sill Black L0.586m	2
4	14594-Floor ASM Solid Sheet W1.172xH1.199m	2
5	25407-Roof Support 8ft Treated L1.31m	2
6	25429-Section 11mm TG 8ft Gable Door Left U1511 W1.172xH1.912m	1
7	25430-Section 11mm TG 8ft Gable Door Right U1511 W1.172xH1.912m	1
8	25431-Section 11mm TG 8ft Gable Plain Left U1511 W1.172xH1.912m	1
9	25432-Section 11mm TG 8ft Gable Plain Right U1511 W1.172xH1.912m	1
10	25434-Section 11mm TG 4ft Panel Plain U1511 W1.172xH1.523m	1
11	25437-Door Double 11mm TG W0.552xH1.740m	2
12	25555-Section 11mm TG 4ft Panel Fixed Window U1511 W1.172xH1.523m	1
13	CL-0530-40RS- Window Cloak	3
14	CL-1116-28RS- Door Head	1
15	CL-1511-40RS- Panel Cloak	7
16	CL-1754-40RS- Door Cloak 1740	1
17	FB-0138-90RS- Finial	2
18	FB-1422-90RS- Fascia Board	4
19	FR-0100-SQ- Door Block	2
20	FR-0100-SQ- Floor Block	2
21	FR-1172-SQ- Door Threshold	1
22	FR-1172-SQ- Purlin	3
23	FR-1698-SQ- Door Upright	2

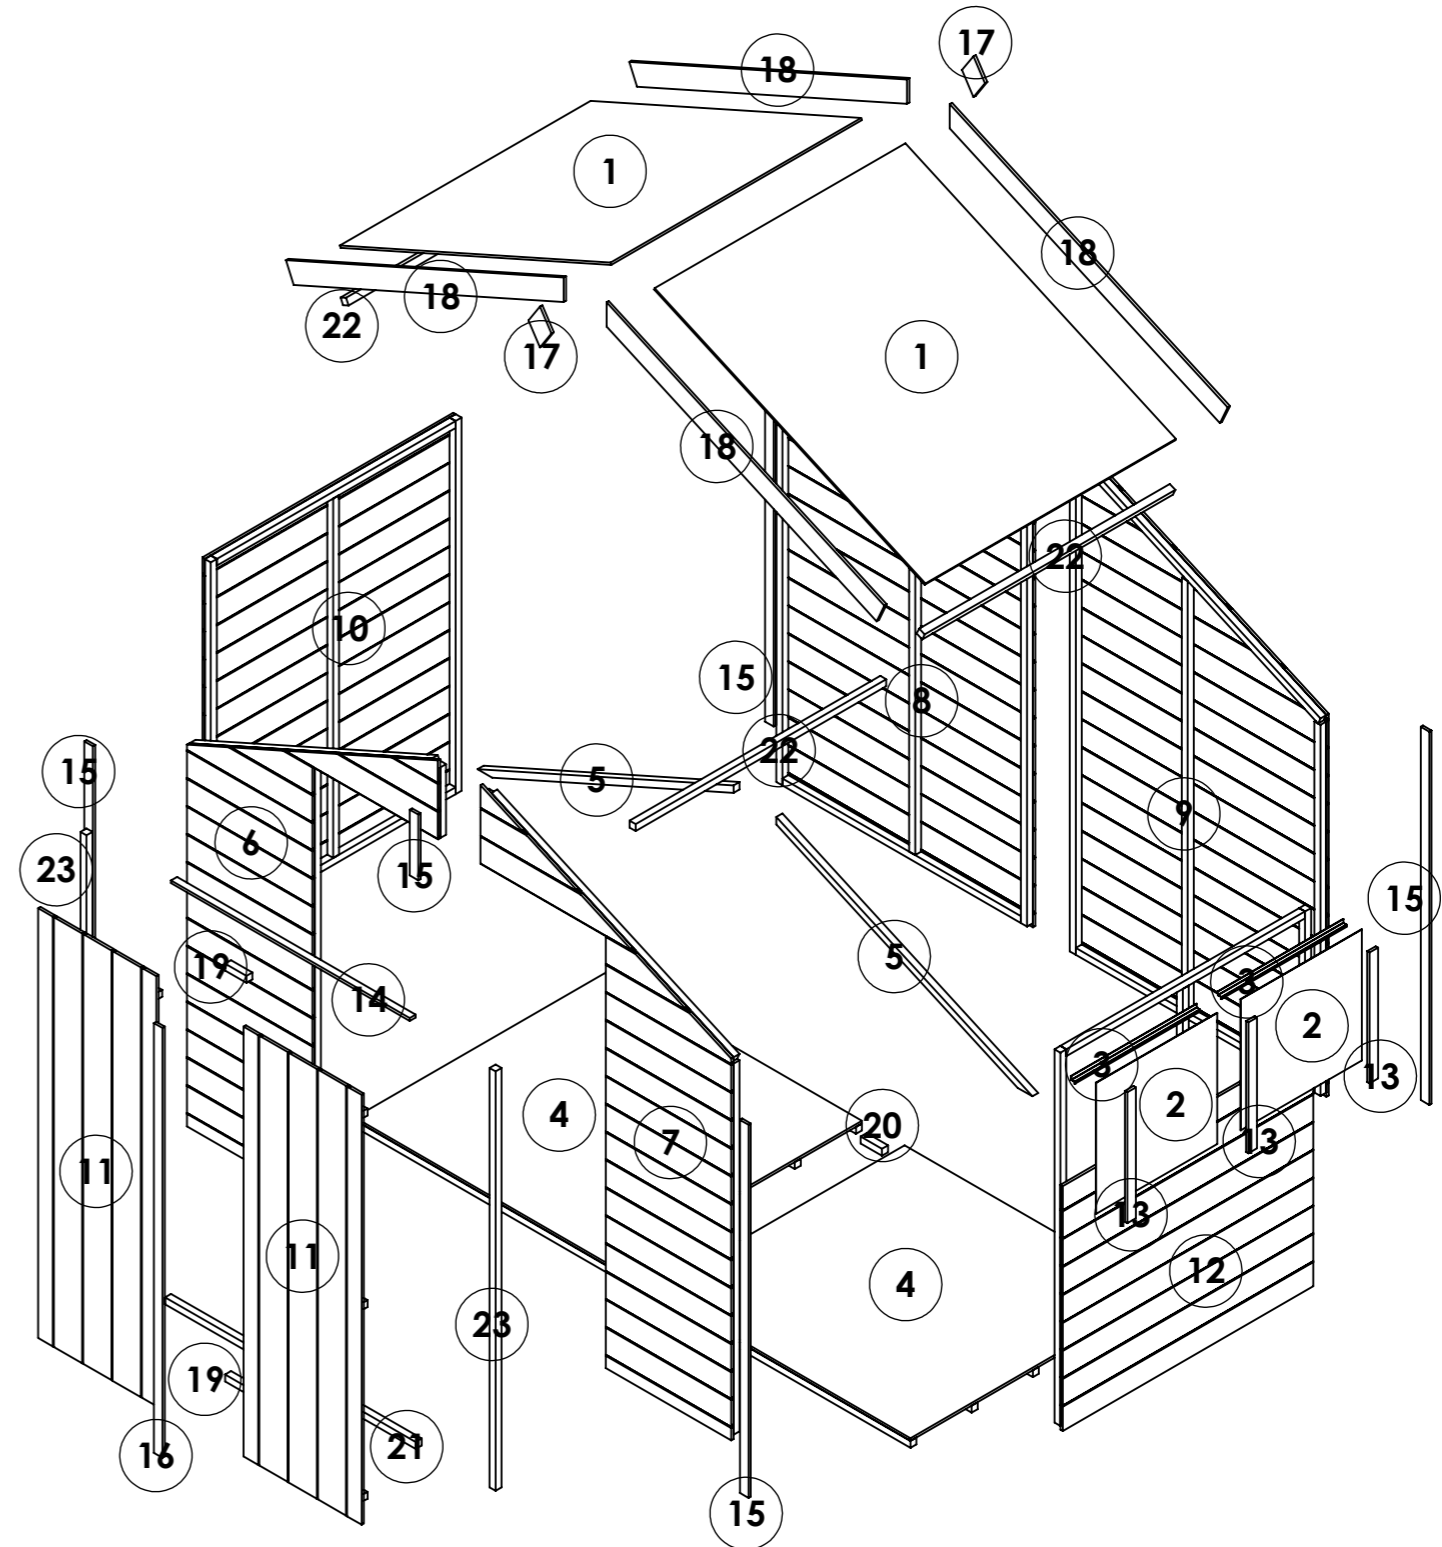


OPTIONS:

Floor: **Solid Sheet**
 Roof: **Solid Sheet**
 Truss: **Solid Sheet**

4x8 Master Tongue and Groove Windowed Apex

ITEM NO.	Part Name - Code - Name	QTY.
1	14447-Glazing 1.2mm Styrene Fixed Window W0.566xH0.530m	2
2	14449-Window Sill Black L0.586m	2
3	25429-Section 11mm TG 8ft Gable Door Left U1511 W1.172xH1.912m	1
4	25430-Section 11mm TG 8ft Gable Door Right U1511 W1.172xH1.912m	1
5	25431-Section 11mm TG 8ft Gable Plain Left U1511 W1.172xH1.912m	1
6	25432-Section 11mm TG 8ft Gable Plain Right U1511 W1.172xH1.912m	1
7	25434-Section 11mm TG 4ft Panel Plain U1511 W1.172xH1.523m	1
8	25437-Door Double 11mm TG W0.552xH1.740m	2
9	25442-Roof Apex 11mm TG W1.172xH1.366m	2
10	25453-Floor ASM 11mm TG W1.172xH1.199m	2
11	25555-Section 11mm TG 4ft Panel Fixed Window U1511 W1.172xH1.523m	1
12	CL-0530-40RS- Window Cloak	3
13	CL-1116-28RS- Door Head	1
14	CL-1511-40RS- Panel Cloak	7
15	CL-1754-40RS- Door Cloak 1740	1
16	FB-0138-90RS- Finia	2
17	FB-1422-90RS- Fascia Board	4
18	FR-0100-SQ- Door Block	2
19	FR-0100-SQ- Floor Block	2
20	FR-1172-SQ- Door Threshold	1
21	FR-1172-SQ- Purlin	1
22	FR-1698-SQ- Door Upright	2

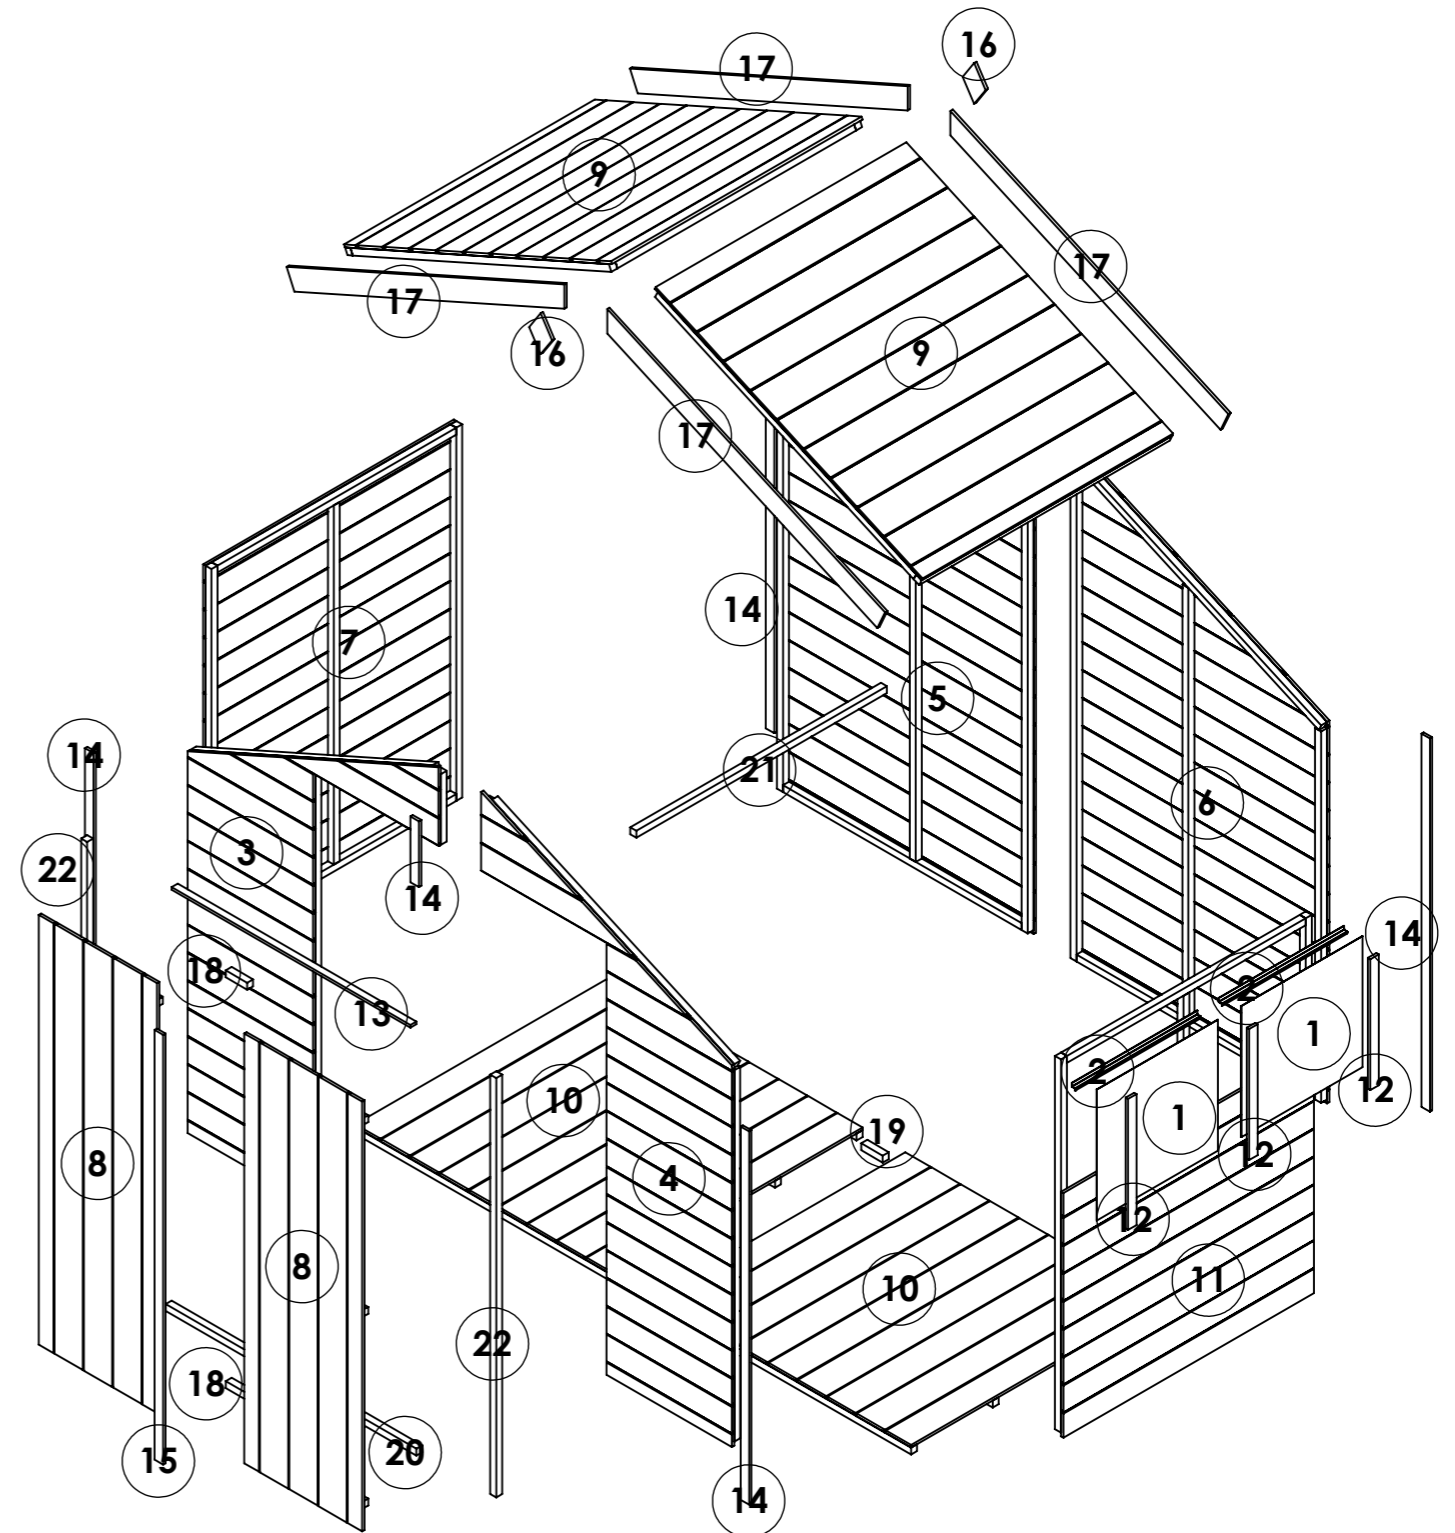

OPTIONS:


Floor: **11mm T&G**

Roof: **11mm T&G**

Truss: **11mm T&G**

4x8 Master Tongue and Groove Windowed Apex

ITEM NO.	Part Name - Code - Name	QTY.
1	14447-Glazing 1.2mm Styrene Fixed Window W0.566xH0.530m	2
2	14449-Window Sill Black L0.586m	2
3	25412-Floor ASM 19mm TG W1.172xH1.199m	2
4	25429-Section 11mm TG 8ft Gable Door Left U1511 W1.172xH1.912m	1
5	25430-Section 11mm TG 8ft Gable Door Right U1511 W1.172xH1.912m	1
6	25431-Section 11mm TG 8ft Gable Plain Left U1511 W1.172xH1.912m	1
7	25432-Section 11mm TG 8ft Gable Plain Right U1511 W1.172xH1.912m	1
8	25434-Section 11mm TG 4ft Panel Plain U1511 W1.172xH1.523m	1
9	25437-Door Double 11mm TG W0.552xH1.740m	2
10	25442-Roof Apex 11mm TG W1.172xH1.366m	2
11	25555-Section 11mm TG 4ft Panel Fixed Window U1511 W1.172xH1.523m	1
12	CL-0530-40RS- Window Cloak	3
13	CL-1116-28RS- Door Head	1
14	CL-1511-40RS- Panel Cloak	7
15	CL-1754-40RS- Door Cloak 1740	1
16	FB-0138-90RS- Finial<As Machined>	2
17	FB-1422-90RS- Fascia Board	4
18	FR-0100-SQ- Door Block	2
19	FR-0100-SQ- Floor Block	2
20	FR-1172-SQ- Door Threshold	1
21	FR-1172-SQ- Purlin	1
22	FR-1698-SQ- Door Upright	2
23	TR-0491-BV2	2
24	TR-1000-BV2	2
25	TR-1312-BM75	2

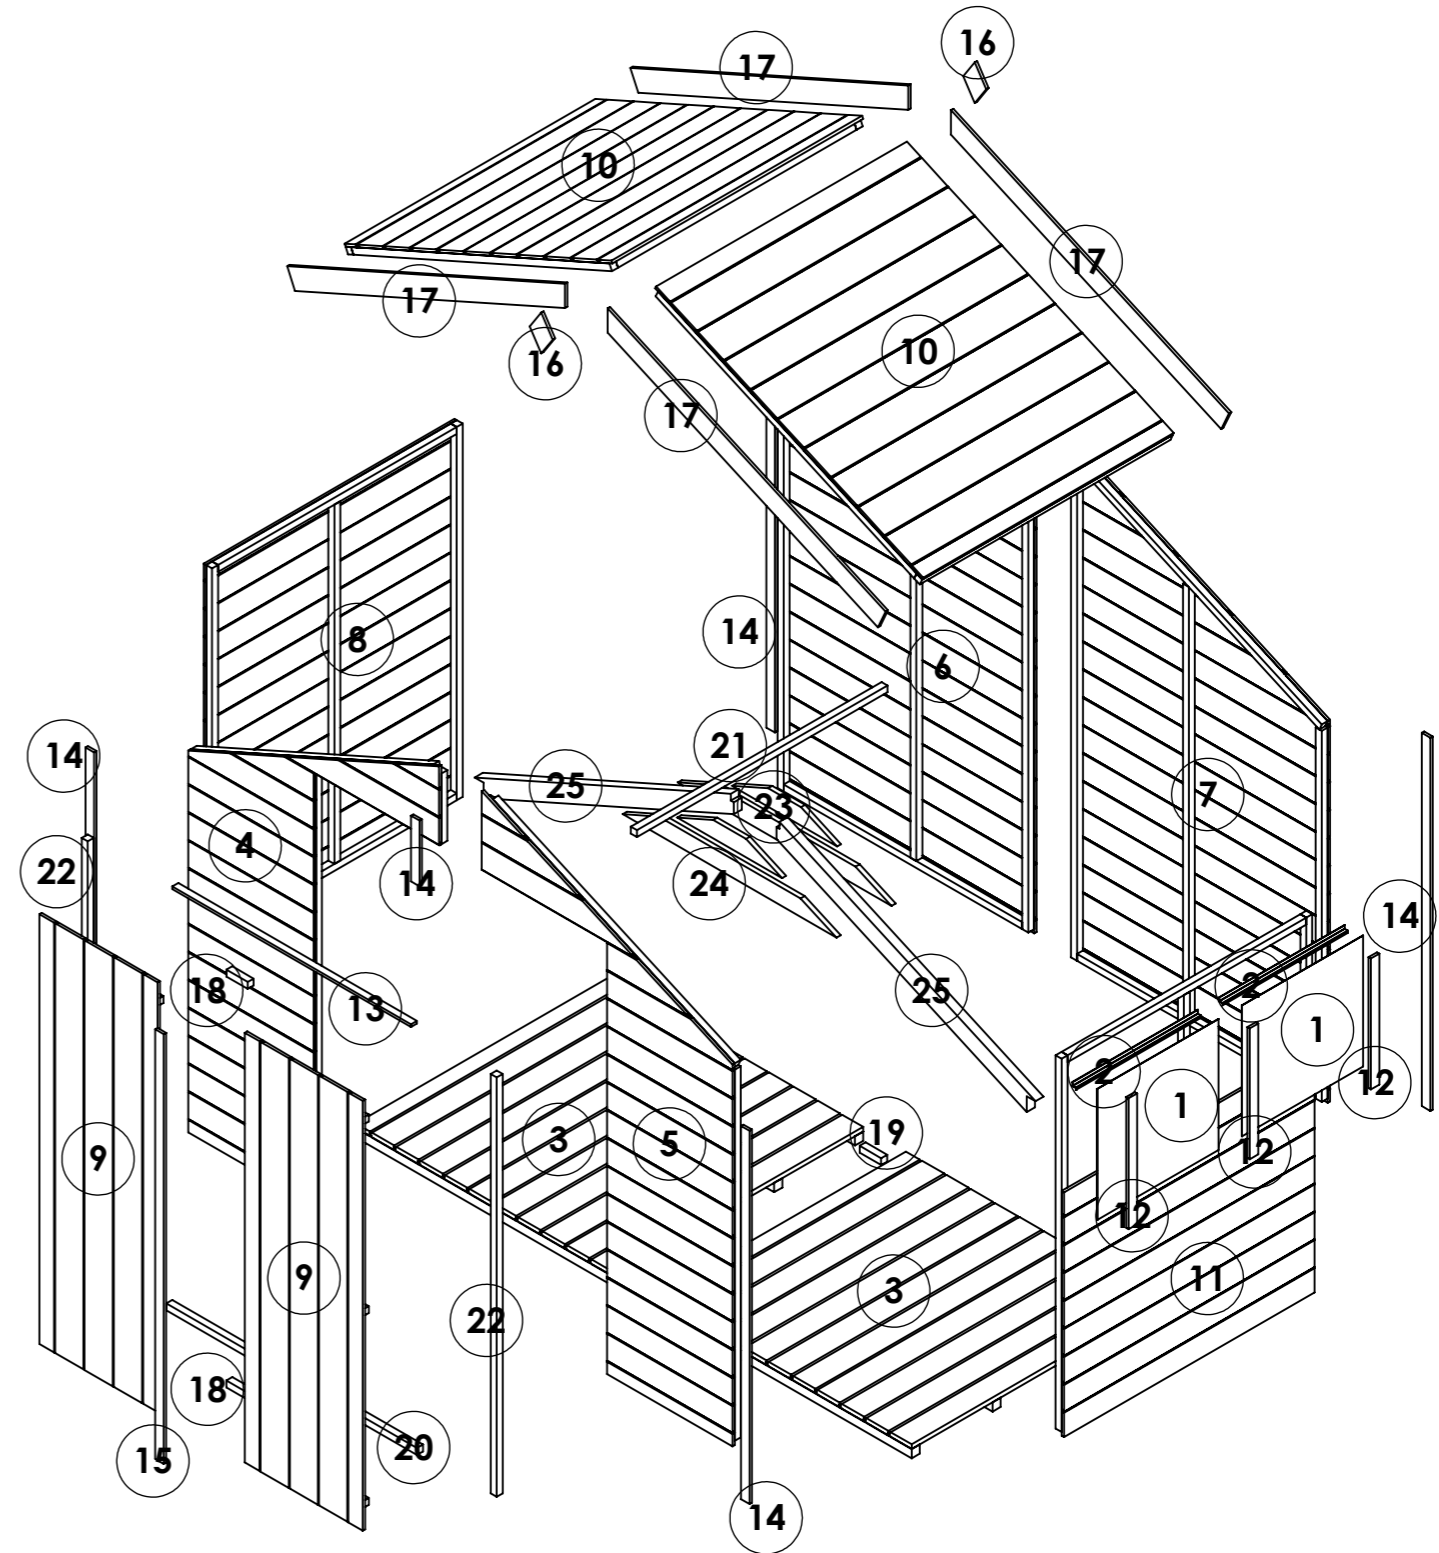

OPTIONS:


Floor: **19mm T&G**

Roof: **11mm T&G**

Truss: **11mm T&G Heavy Duty**

8x8 Master Tongue and Groove Windowed Apex

ITEM NO.	Part Name - ID/Code - Name	QTY.
1	14435-Roof Apex 8mm SS W1.172xH1.385m	4
2	14447-Glazing 1.2mm Styrene Fixed Window W0.566xH0.530m	4
3	14449-Window Sill Black L0.586m	4
4	14594-Floor ASM Solid Sheet W1.172xH1.199m	4
5	25407-Roof Support 8ft Treated L1.31m	4
6	25429-Section 11mm TG 8ft Gable Door Left U1511 W1.172xH1.912m	1
7	25430-Section 11mm TG 8ft Gable Door Right U1511 W1.172xH1.912m	1
8	25431-Section 11mm TG 8ft Gable Plain Left U1511 W1.172xH1.912m	1
9	25432-Section 11mm TG 8ft Gable Plain Right U1511 W1.172xH1.912m	1
10	25434-Section 11mm TG 4ft Panel Plain U1511 W1.172xH1.523m	2
11	25437-Door Double 11mm TG W0.552xH1.740m	2
12	25555-Section 11mm TG 4ft Panel Fixed Window U1511 W1.172xH1.523m	2
13	CL-0530-40RS- Window Cloak	6
14	CL-1116-28RS- Door Head	1
15	CL-1511-40RS- Panel Cloak	9
16	CL-1754-40RS- Door Cloak 1740	1
17	FB-0138-90RS- Finial	2
18	FB-1422-90RS- Fascia Board	4
19	FR-0100-SQ- Door Block	2
20	FR-0100-SQ- Floor Block	4
21	FR-1172-SQ- Door Threshold	1
22	FR-1172-SQ- Purlin	6
23	FR-1698-SQ- Door Upright	2
24	TR-0491-BV2	2
25	TR-1000-BV2	2
26	TR-1312-BM75	2

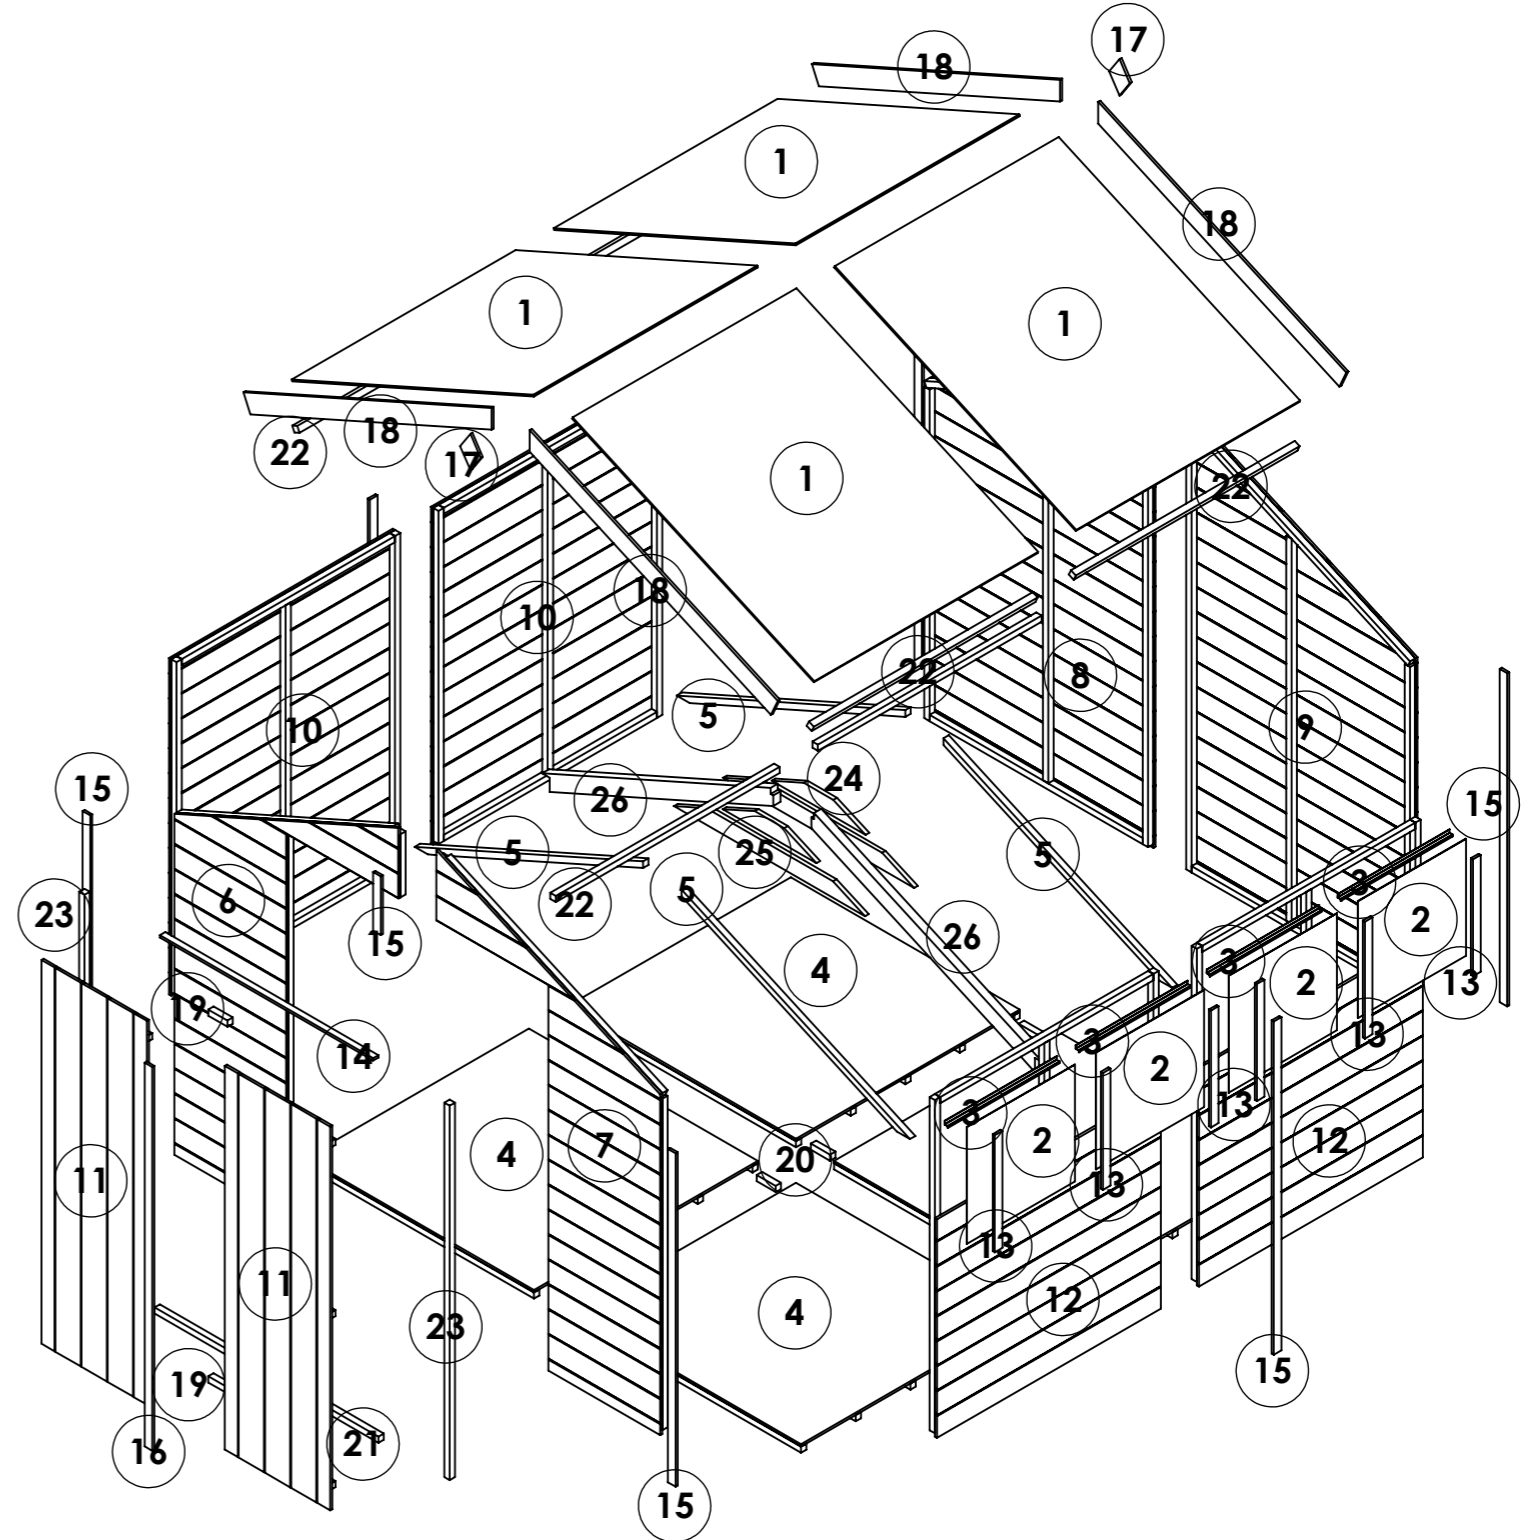


OPTIONS:

Floor: **Solid Sheet**
 Roof: **Solid Sheet**
 Truss: **Solid Sheet**

8x8 Master Tongue and Groove Windowed Apex

ITEM NO.	Part Name - ID/Code - Name	QTY.
1	14447-Glazing 1.2mm Styrene Fixed Window W0.566xH0.530m	4
2	14449-Window Sill Black L0.586m	4
3	25429-Section 11mm TG 8ft Gable Door Left U1511 W1.172xH1.912m	1
4	25430-Section 11mm TG 8ft Gable Door Right U1511 W1.172xH1.912m	1
5	25431-Section 11mm TG 8ft Gable Plain Left U1511 W1.172xH1.912m	1
6	25432-Section 11mm TG 8ft Gable Plain Right U1511 W1.172xH1.912m	1
7	25434-Section 11mm TG 4ft Panel Plain U1511 W1.172xH1.523m	2
8	25437-Door Double 11mm TG W0.552xH1.740m	2
9	25442-Roof Apex 11mm TG W1.172xH1.366m	4
10	25453-Floor ASM 11mm TG W1.172xH1.199m	4
11	25555-Section 11mm TG 4ft Panel Fixed Window U1511 W1.172xH1.523m	2
12	CL-0530-40RS- Window Cloak	6
13	CL-1116-28RS- Door Head	1
14	CL-1511-40RS- Panel Cloak	9
15	CL-1754-40RS- Door Cloak 1740	1
16	FB-0138-90RS- Finial	2
17	FB-1422-90RS- Fascia Board	4
18	FR-0100-SQ- Door Block	2
19	FR-0100-SQ- Floor Block	4
20	FR-1172-SQ- Door Threshold	1
21	FR-1172-SQ- Purlin	2
22	FR-1698-SQ- Door Upright	2
23	TR-0491-BV2	2
24	TR-1000-BV2	2
25	TR-1312-BM75	2

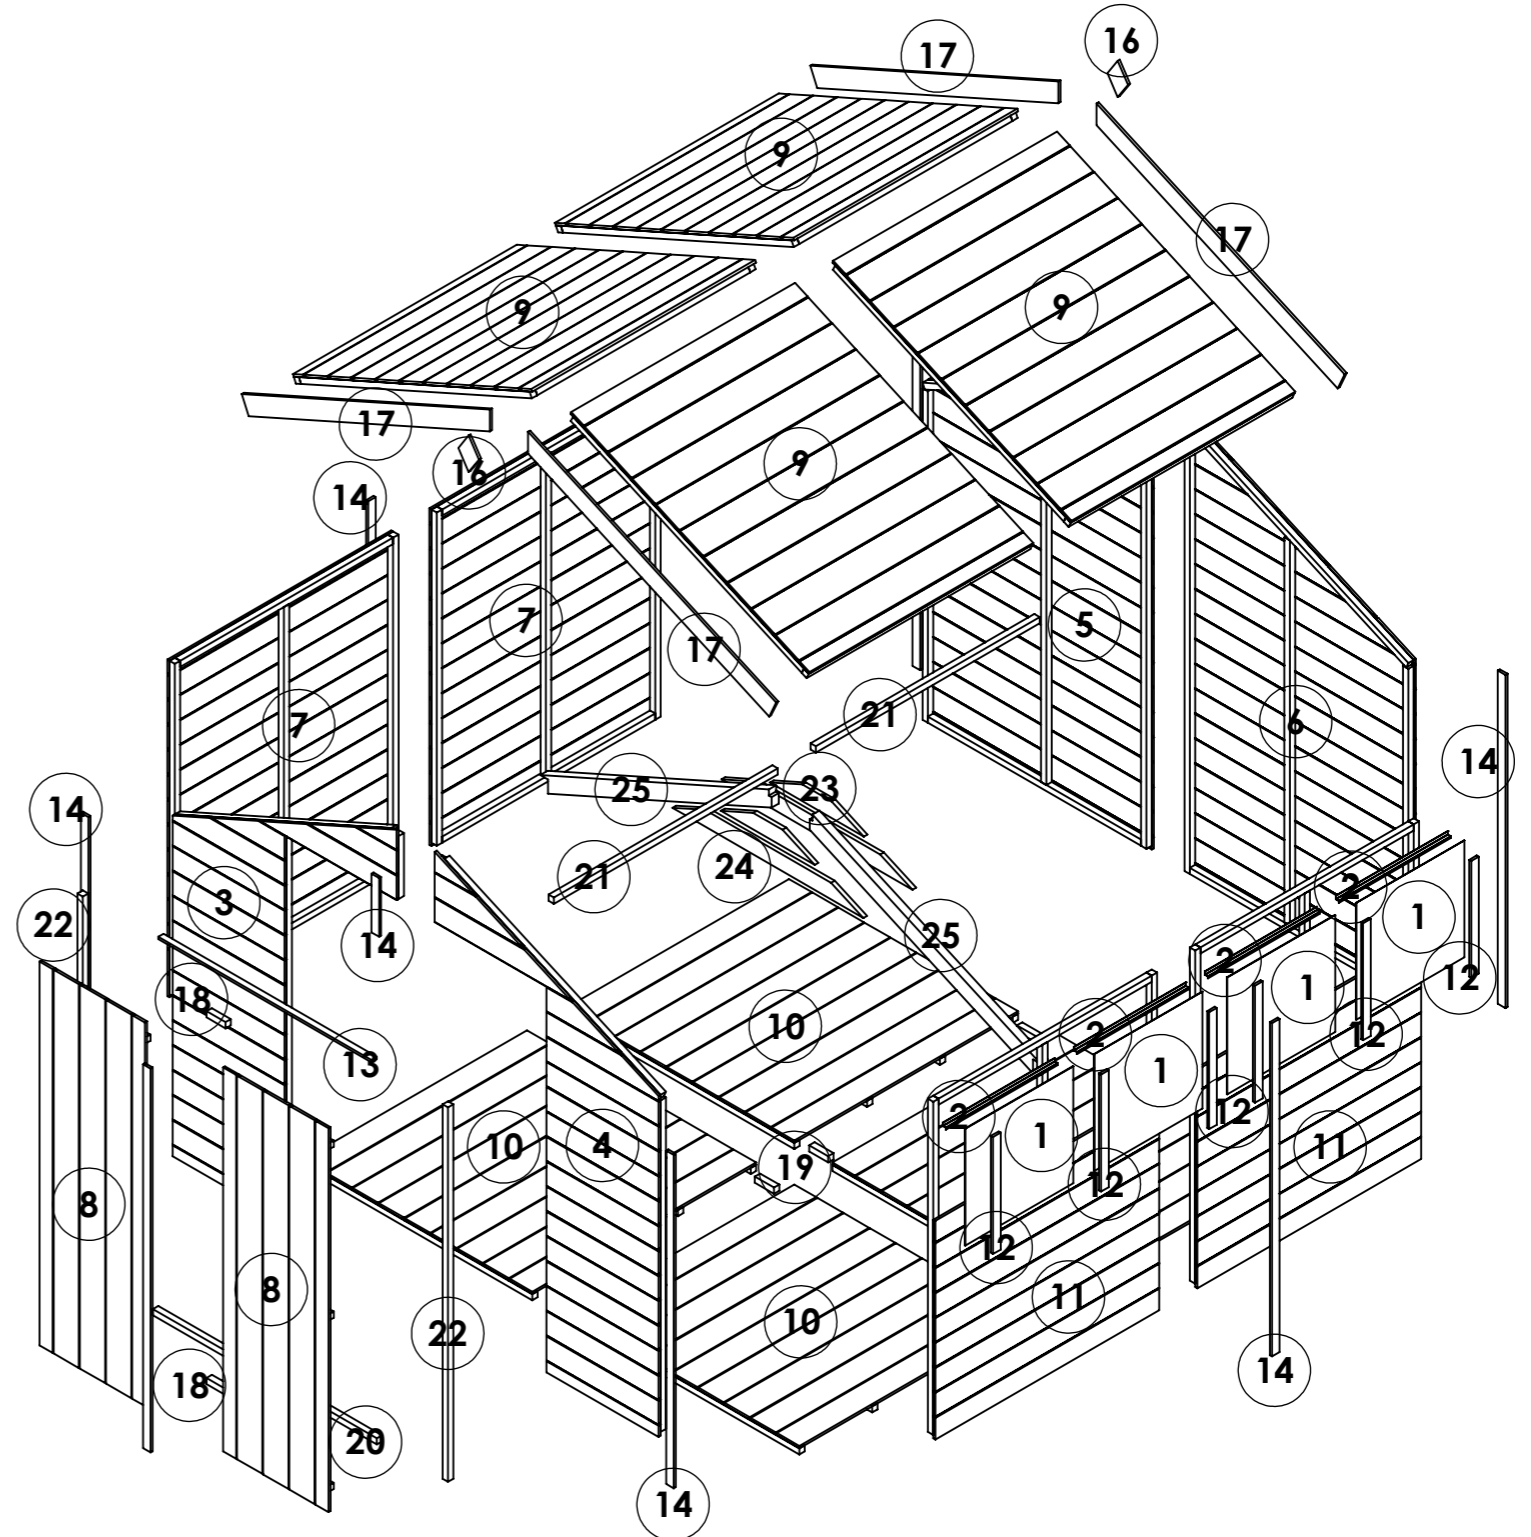


OPTIONS:

Floor: **11mm T&G**
 Roof: **11mm T&G**
 Truss: **11mm T&G**

8x8 Master Tongue and Groove Windowed Apex

ITEM NO.	Part Name - ID/Code - Name	QTY.
1	14447-Glazing 1.2mm Styrene Fixed Window W0.566xH0.530m	4
2	14449-Window Sill Black L0.586m	4
3	25412-Floor ASM 19mm TG W1.172xH1.199m	4
4	25429-Section 11mm TG 8ft Gable Door Left U1511 W1.172xH1.912m	1
5	25430-Section 11mm TG 8ft Gable Door Right U1511 W1.172xH1.912m	1
6	25431-Section 11mm TG 8ft Gable Plain Left U1511 W1.172xH1.912m	1
7	25432-Section 11mm TG 8ft Gable Plain Right U1511 W1.172xH1.912m	1
8	25434-Section 11mm TG 4ft Panel Plain U1511 W1.172xH1.523m	2
9	25437-Door Double 11mm TG W0.552xH1.740m	2
10	25442-Roof Apex 11mm TG W1.172xH1.366m	4
11	25555-Section 11mm TG 4ft Panel Fixed Window U1511 W1.172xH1.523m	2
12	CL-0530-40RS- Window Cloak	6
13	CL-1116-28RS- Door Head	1
14	CL-1511-40RS- Panel Cloak	9
15	CL-1754-40RS- Door Cloak 1740	1
16	FB-0138-90RS- Finial	2
17	FB-1422-90RS- Fascia Board	4
14	FR-0100-SQ- Door Block	2
19	FR-0100-SQ- Floor Block	4
20	FR-1172-SQ- Door Threshold	1
21	FR-1172-SQ- Purlin	2
22	FR-1698-SQ- Door Upright	2
23	TR-0491-BV2	6
24	TR-1000-BV2	6
25	TR-1312-BM75	6

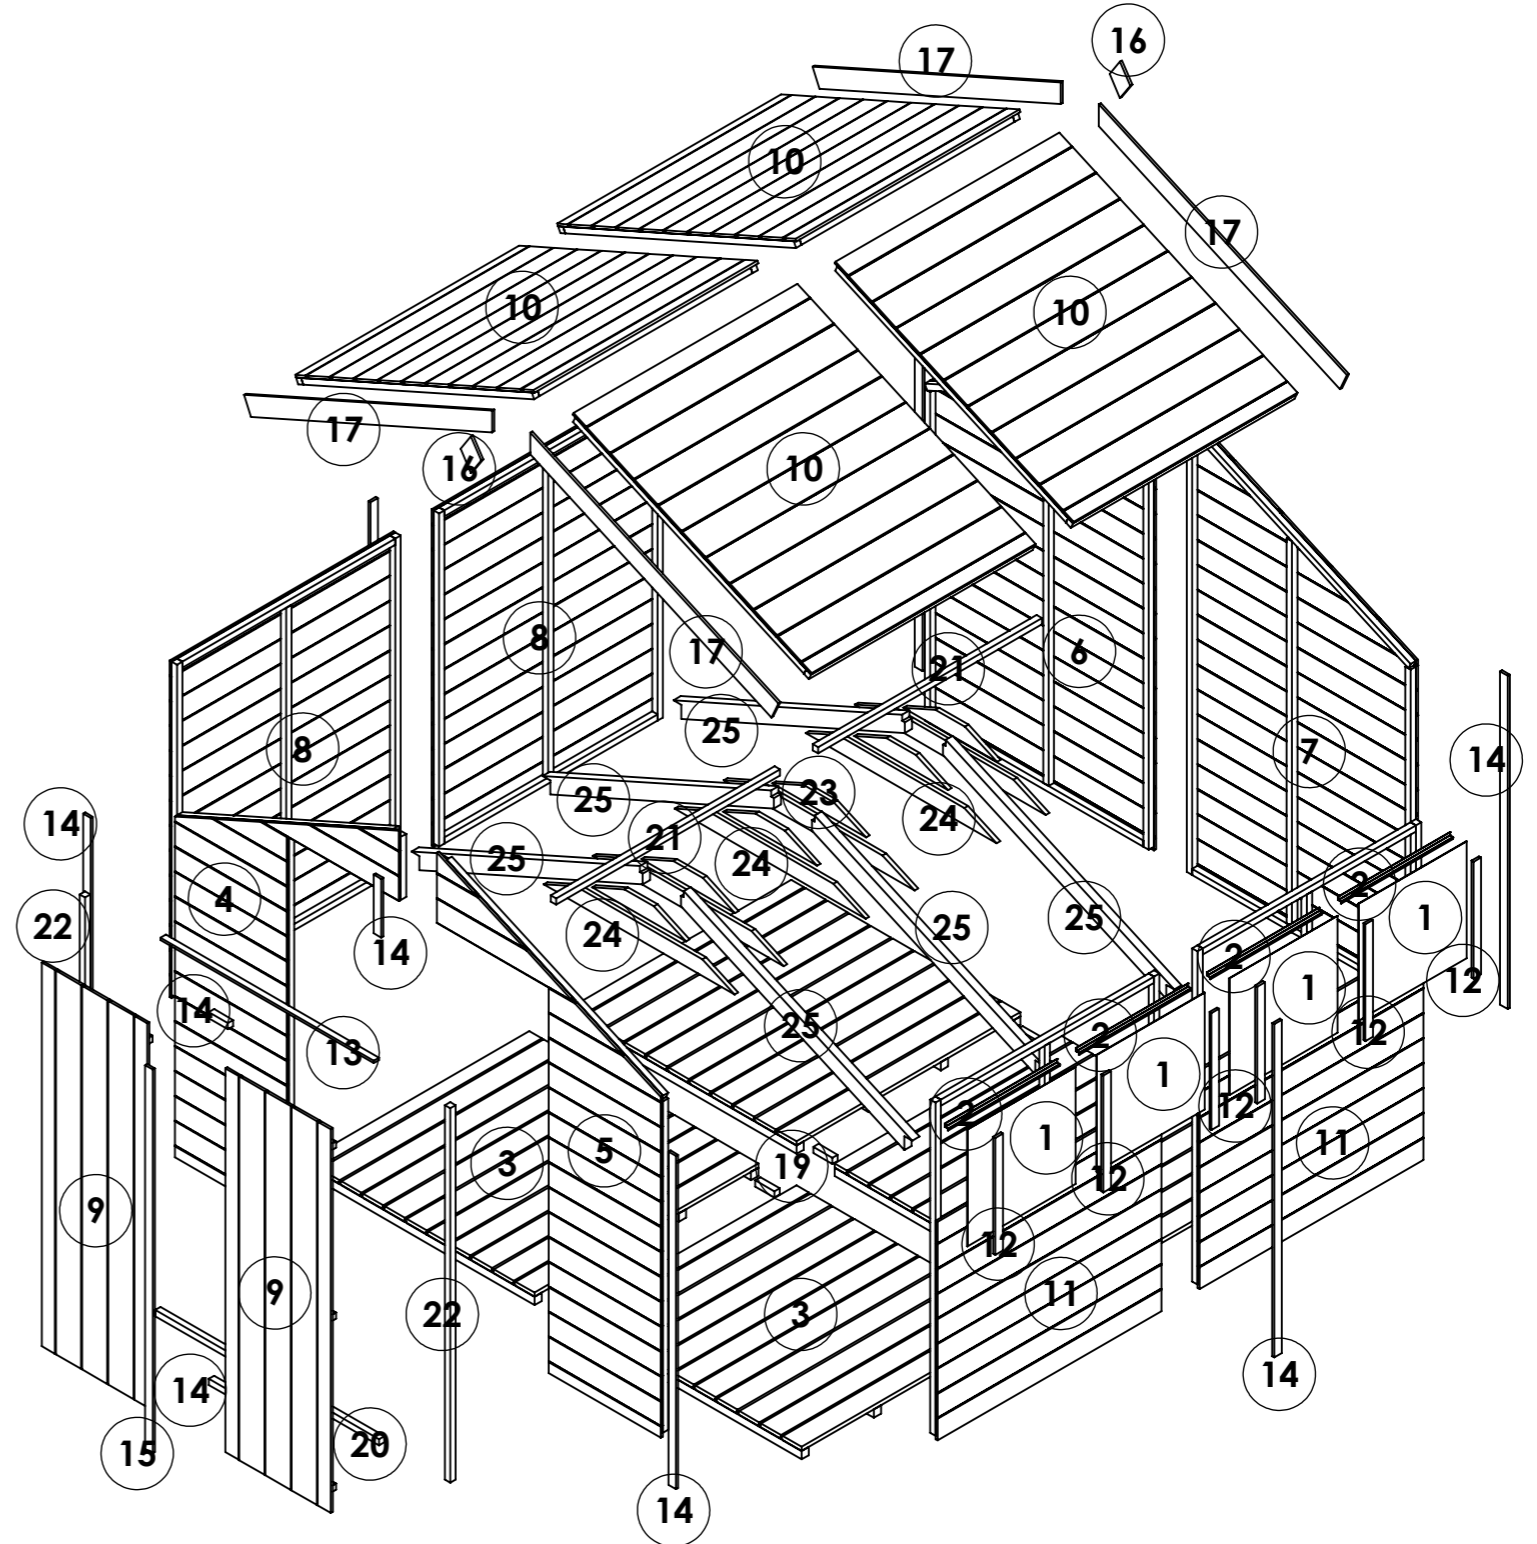

OPTIONS:


Floor: **19mm T&G**

Roof: **11mm T&G**

Truss: **11mm T&G Heavy Duty**

10x8 Master Tongue and Groove Windowed Apex

ITEM NO.	Part Name - ID/Code - Name	QTY.
1	14434-Roof Apex 8mm SS W0.879xH1.385m	4
2	14435-Roof Apex 8mm SS W1.172xH1.385m	2
3	14447-Glazing 1.2mm Styrene Fixed Window W0.566xH0.530m	2
4	14449-Window Sill Black L0.586m	2
5	14593-Floor ASM Solid Sheet W0.879xH1.199m	4
6	14594-Floor ASM Solid Sheet W1.172xH1.199m	2
7	25407-Roof Support 8ft Treated L1.31m	6
8	25429-Section 11mm TG 8ft Gable Door Left U1511 W1.172xH1.912m	1
9	25430-Section 11mm TG 8ft Gable Door Right U1511 W1.172xH1.912m	1
10	25431-Section 11mm TG 8ft Gable Plain Left U1511 W1.172xH1.912m	1
11	25432-Section 11mm TG 8ft Gable Plain Right U1511 W1.172xH1.912m	1
12	25433-Section 11mm TG 3ft Panel Plain U1511 W0.879xH1.523m	4
13	25434-Section 11mm TG 4ft Panel Plain U1511 W1.172xH1.523m	1
14	25437-Door Double 11mm TG W0.552xH1.740m	2
15	25555-Section 11mm TG 4ft Panel Fixed Window U1511 W1.172xH1.523m	1
16	CL-0530-40RS- Window Cloak	3
17	CL-1116-28RS- Door Head	1
18	CL-1511-40RS- Panel Cloak	11
19	CL-1754-40RS- Door Cloak 1740	1
20	FB-0138-90RS- Finial	2
21	FB-1422-90RS- Fascia Board	4
22	FR-0100-SQ- Door Block	2
23	FR-0100-SQ- Floor Block	6
24	FR-0879-SQ- Purlin	6
25	FR-1172-SQ- Door Threshold	1
26	FR-1172-SQ- Purlin	3
27	FR-1698-SQ- Door Upright	2
28	TR-0491-BV2	4
29	TR-1000-BV2	4
30	TR-1312-BM75	4

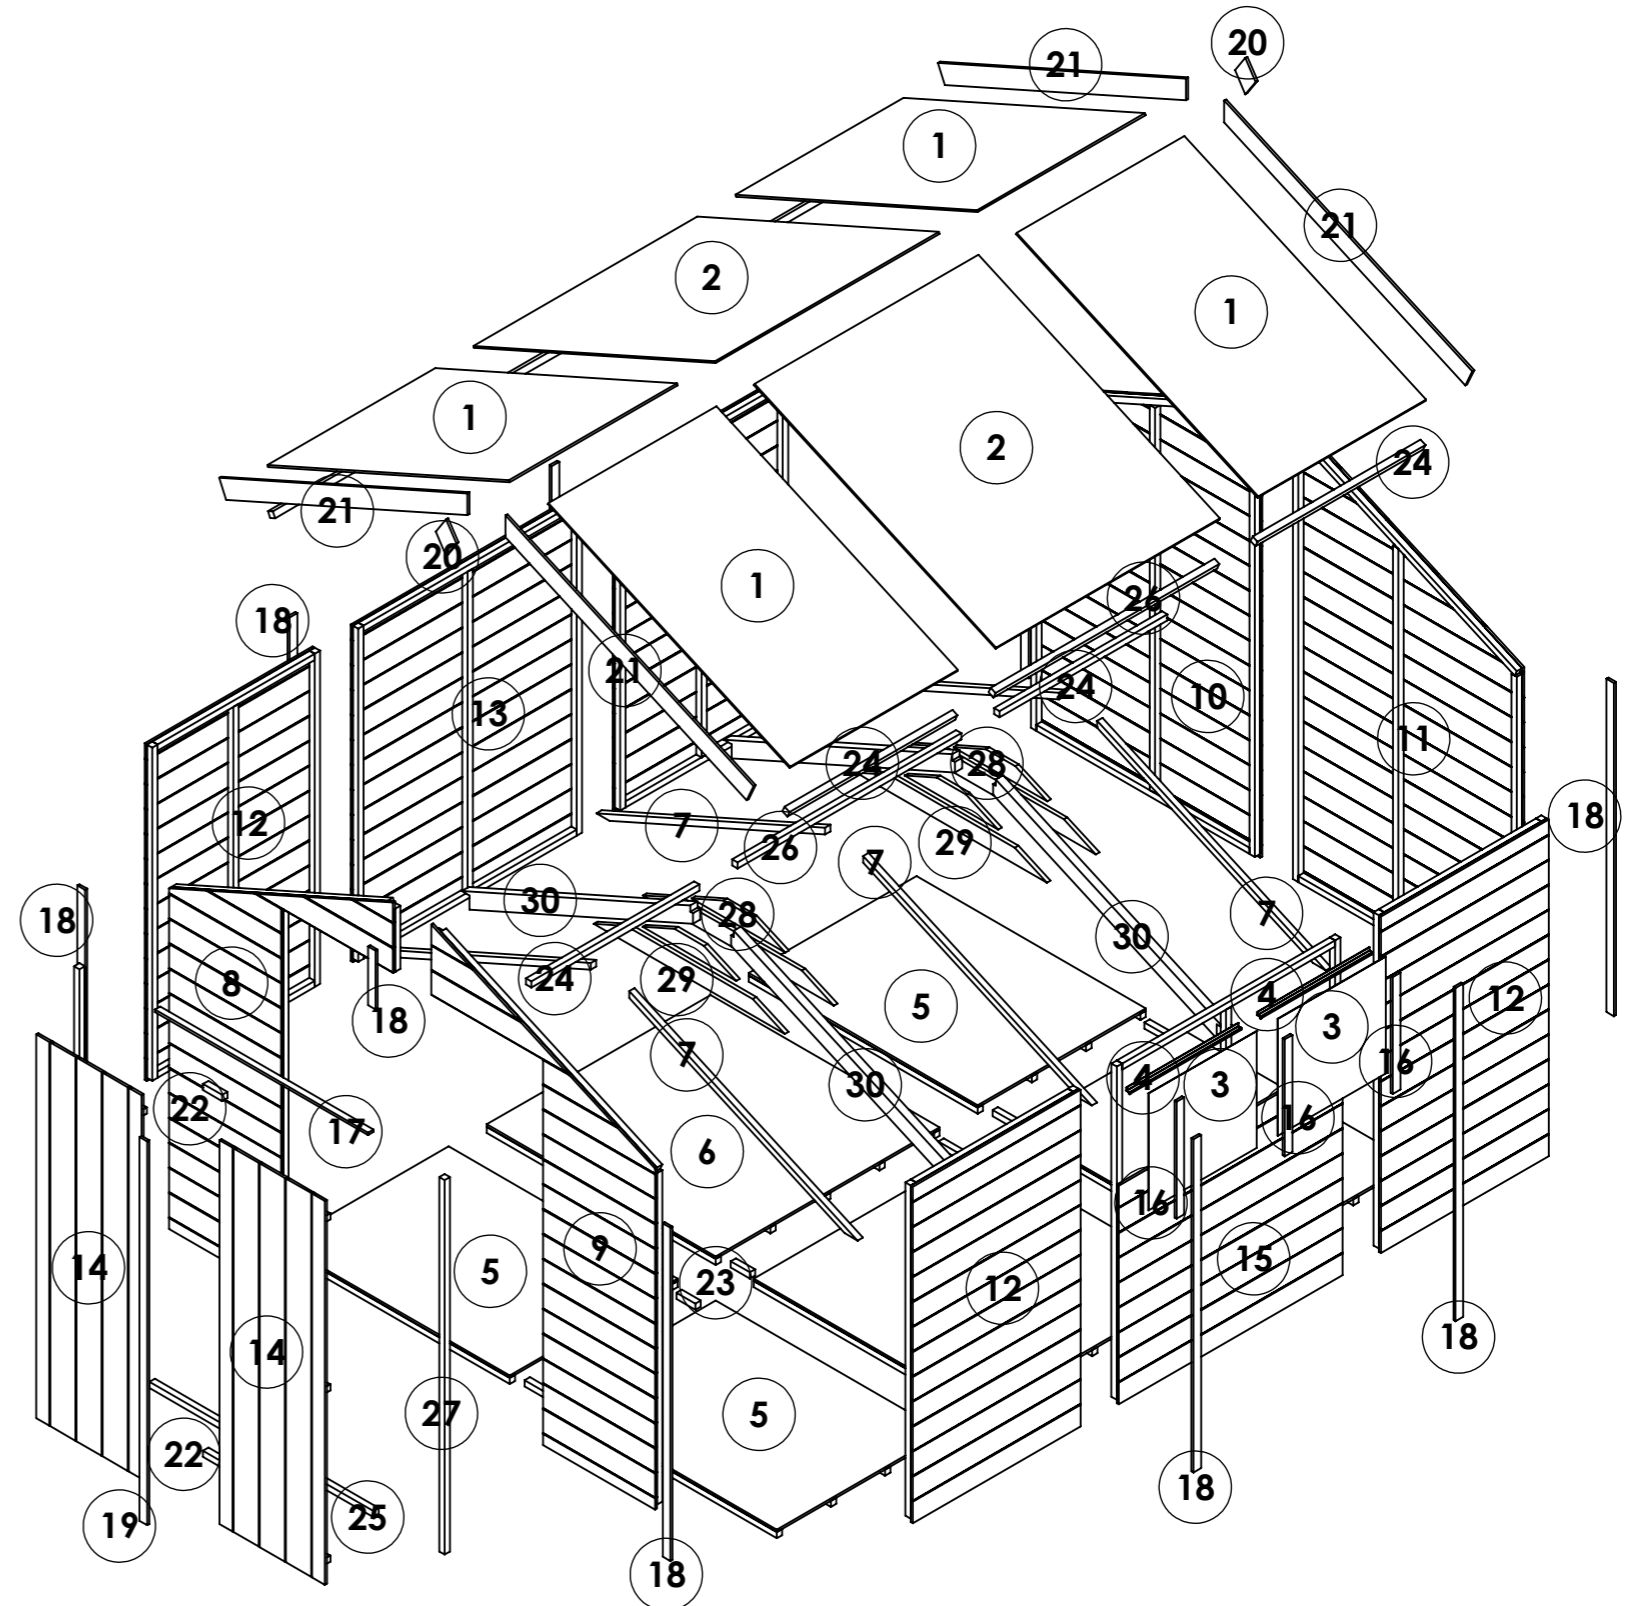


OPTIONS:

Floor: **Solid Sheet**
 Roof: **Solid Sheet**
 Truss: **Solid Sheet**

10x8 Master Tongue and Groove Windowed Apex

ITEM NO.	Part Name - ID/Code - Name	QTY.
1	14447-Glazing 1.2mm Styrene Fixed Window W0.566xH0.530m	2
2	14449-Window Sill Black L0.586m	2
3	25429-Section 11mm TG 8ft Gable Door Left U1511 W1.172xH1.912m	1
4	25430-Section 11mm TG 8ft Gable Door Right U1511 W1.172xH1.912m	1
5	25431-Section 11mm TG 8ft Gable Plain Left U1511 W1.172xH1.912m	1
6	25432-Section 11mm TG 8ft Gable Plain Right U1511 W1.172xH1.912m	1
7	25433-Section 11mm TG 3ft Panel Plain U1511 W0.879xH1.523m	4
8	25434-Section 11mm TG 4ft Panel Plain U1511 W1.172xH1.523m	1
9	25437-Door Double 11mm TG W0.552xH1.740m	2
10	25441-Roof Apex 11mm TG W0.879xH1.366m	4
11	25442-Roof Apex 11mm TG W1.172xH1.366m	2
12	25452-Floor ASM 11mm TG W0.879xH1.199m	4
13	25453-Floor ASM 11mm TG W1.172xH1.199m	2
14	25555-Section 11mm TG 4ft Panel Fixed Window U1511 W1.172xH1.523m	1
15	CL-0530-40RS- Window Cloak	3
16	CL-1116-28RS- Door Head	1
17	CL-1511-40RS- Panel Cloak	11
18	CL-1754-40RS- Door Cloak 1740	1
19	FB-0138-90RS- Finial	2
20	FB-1422-90RS- Fascia Board	4
21	FR-0100-SQ- Door Block	2
22	FR-0100-SQ- Floor Block	6
23	FR-0879-SQ- Purlin	2
24	FR-1172-SQ- Door Threshold	1
25	FR-1172-SQ- Purlin	1
26	FR-1698-SQ- Door Upright	2
27	TR-0491-BV2	4
28	TR-1000-BV2	4
29	TR-1312-BM75	4

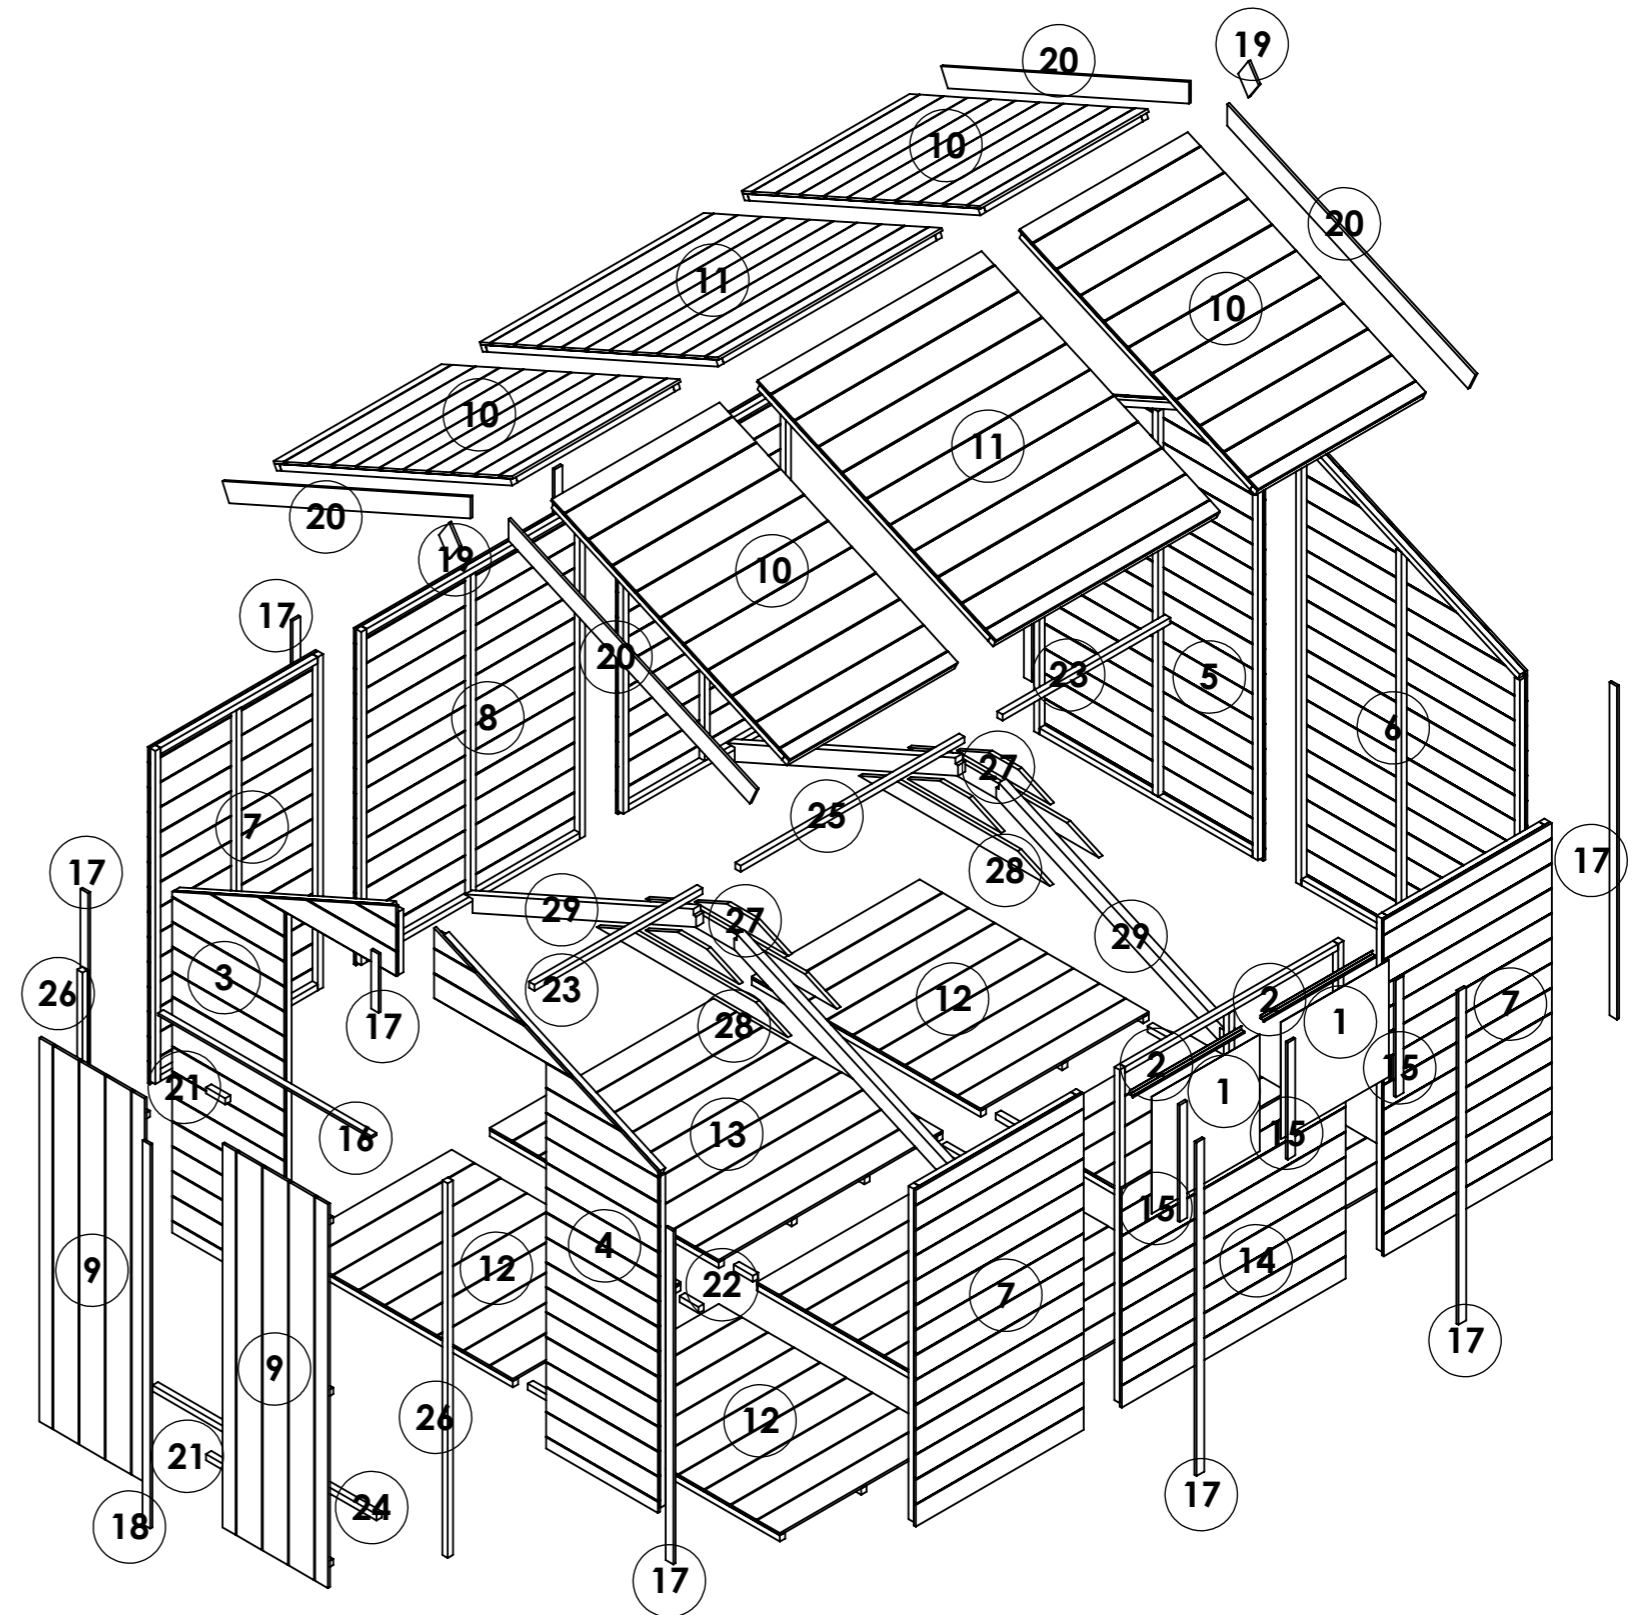


OPTIONS:

Floor: **11mm T&G**
 Roof: **11mm T&G**
 Truss: **11mm T&G**

10x8 Master Tongue and Groove Windowed Apex

ITEM NO.	Part Name - ID/Code - Name	QTY.
1	14447-Glazing 1.2mm Styrene Fixed Window W0.566xH0.530m	2
2	14449-Window Sill Black L0.586m	2
3	25411-Floor ASM 19mm TG W0.879xH1.199m	4
4	25412-Floor ASM 19mm TG W1.172xH1.199m	2
5	25429-Section 11mm TG 8ft Gable Door Left U1511 W1.172xH1.912m	1
6	25430-Section 11mm TG 8ft Gable Door Right U1511 W1.172xH1.912m	1
7	25431-Section 11mm TG 8ft Gable Plain Left U1511 W1.172xH1.912m	1
8	25432-Section 11mm TG 8ft Gable Plain Right U1511 W1.172xH1.912m	1
9	25433-Section 11mm TG 3ft Panel Plain U1511 W0.879xH1.523m	4
10	25434-Section 11mm TG 4ft Panel Plain U1511 W1.172xH1.523m	1
11	25437-Door Double 11mm TG W0.552xH1.740m	2
12	25441-Roof Apex 11mm TG W0.879xH1.366m	4
13	25442-Roof Apex 11mm TG W1.172xH1.366m	2
14	25555-Section 11mm TG 4ft Panel Fixed Window U1511 W1.172xH1.523m	1
15	CL-0530-40RS- Window Cloak	3
16	CL-1116-28RS- Door Head	1
17	CL-1511-40RS- Panel Cloak	11
18	CL-1754-40RS- Door Cloak 1740	1
19	FB-0138-90RS- Finial	2
20	FB-1422-90RS- Fascia Board	4
21	FR-0100-SQ- Door Block	2
22	FR-0100-SQ- Floor Block	6
23	FR-0879-SQ- Purlin	2
24	FR-1172-SQ- Door Threshold	1
25	FR-1172-SQ- Purlin	1
26	FR-1698-SQ- Door Upright	2
27	TR-0491-BV2	10
28	TR-1000-BV2	10
29	TR-1312-BM75	10

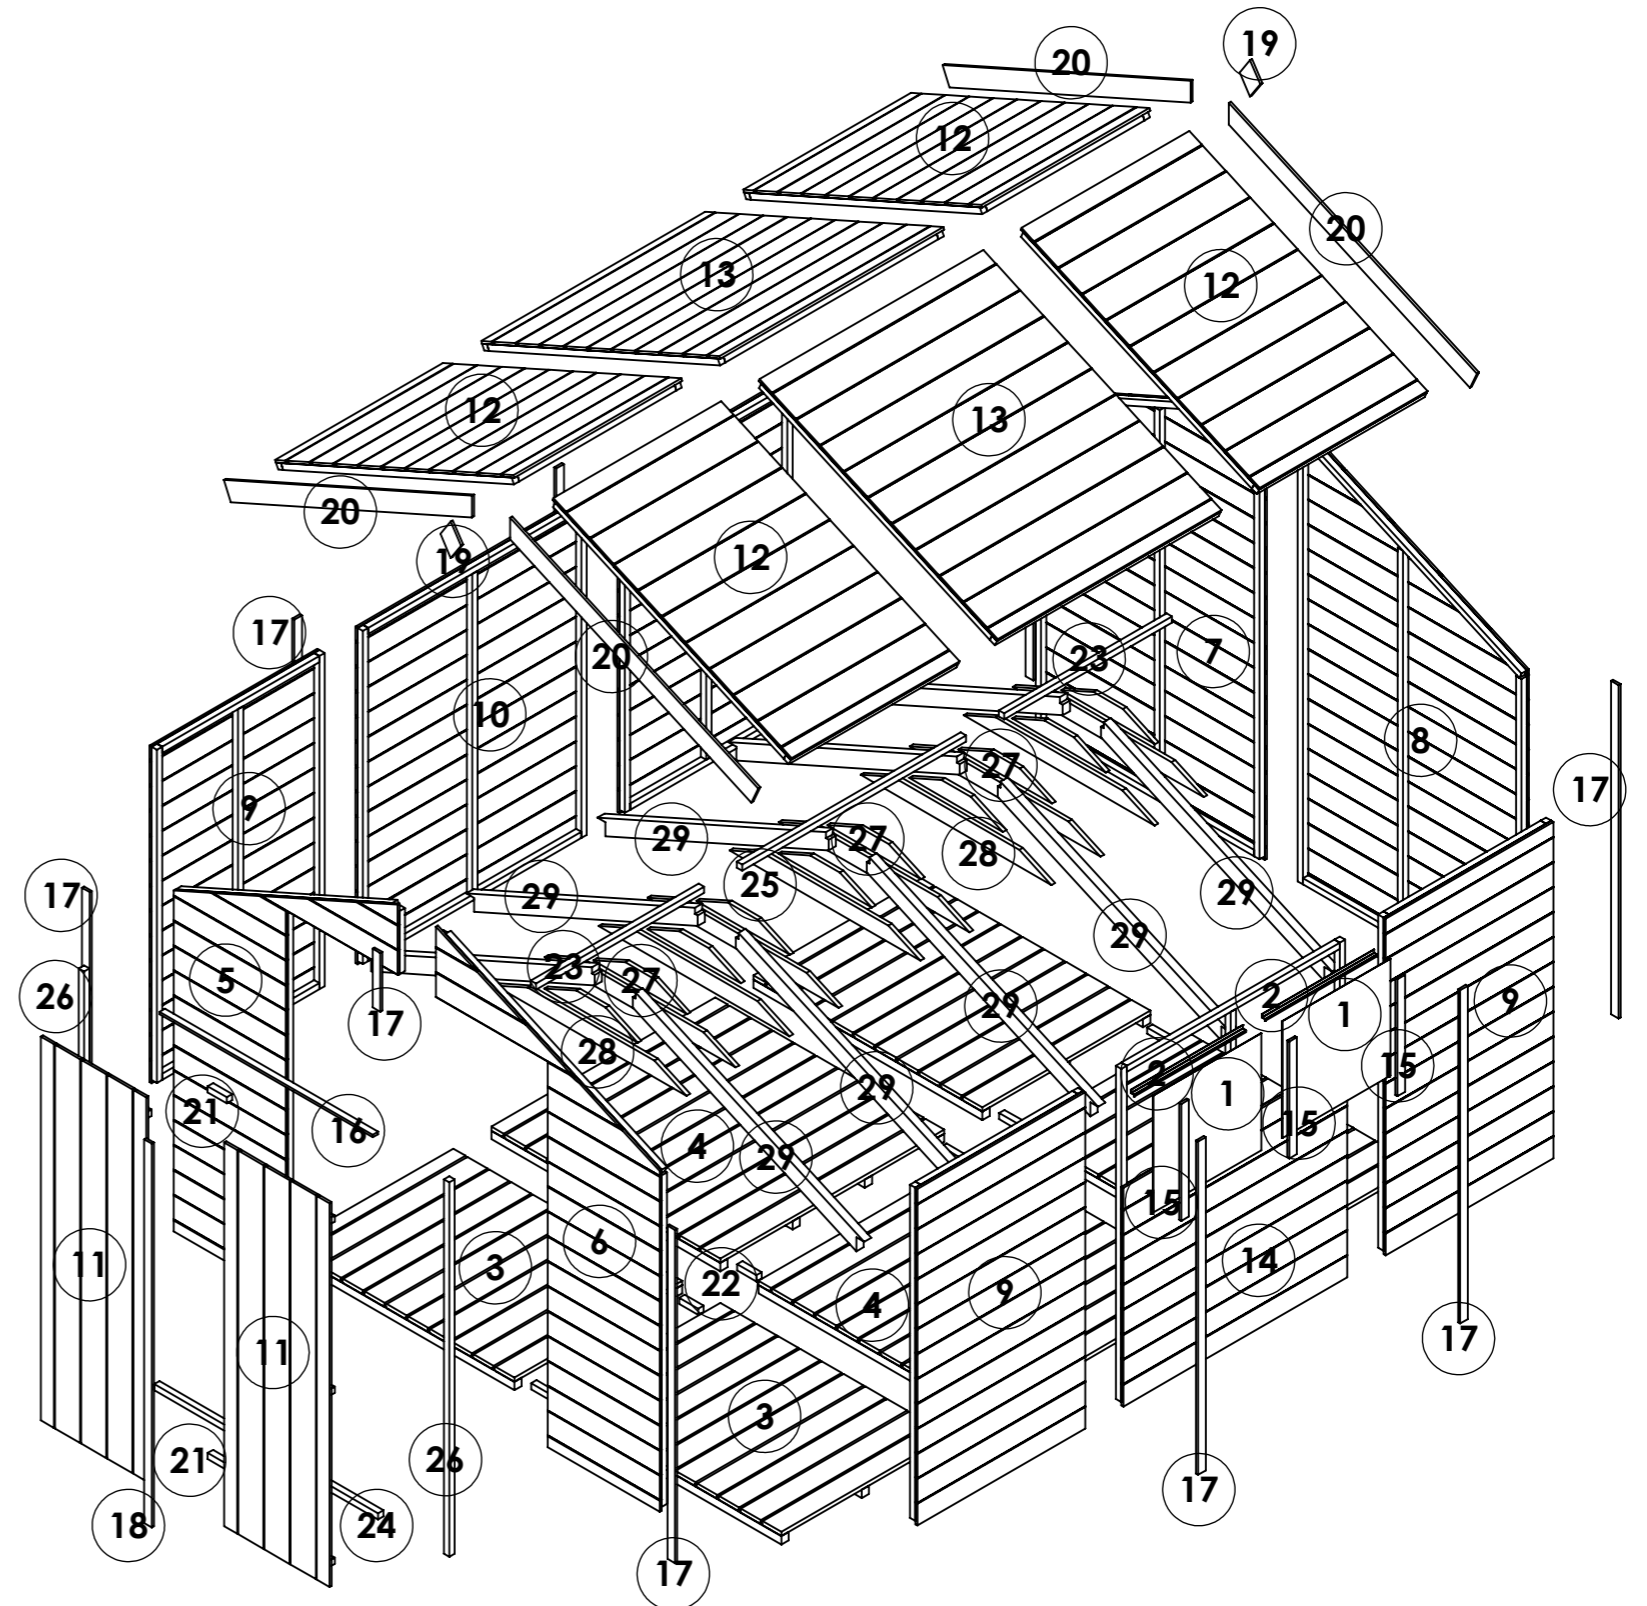

OPTIONS:


Floor: **19mm T&G**

Roof: **11mm T&G**

Truss: **11mm T&G Heavy Duty**

12x8 Master Tongue and Groove Windowed Apex

ITEM NO.	Part Name - ID/Code - Name	QTY.
1	14435-Roof Apex 8mm SS W1.172xH1.385m	6
2	14447-Glazing 1.2mm Styrene Fixed Window W0.566xH0.530m	6
3	14449-Window Sill Black L0.586m	6
4	14594-Floor ASM Solid Sheet W1.172xH1.199m	6
5	25407-Roof Support 8ft Treated L1.31m	6
6	25429-Section 11mm TG 8ft Gable Door Left U1511 W1.172xH1.912m	1
7	25430-Section 11mm TG 8ft Gable Door Right U1511 W1.172xH1.912m	1
8	25431-Section 11mm TG 8ft Gable Plain Left U1511 W1.172xH1.912m	1
9	25432-Section 11mm TG 8ft Gable Plain Right U1511 W1.172xH1.912m	1
10	25434-Section 11mm TG 4ft Panel Plain U1511 W1.172xH1.523m	3
11	25437-Door Double 11mm TG W0.552xH1.740m	2
12	25555-Section 11mm TG 4ft Panel Fixed Window U1511 W1.172xH1.523m	3
13	CL-0530-40RS- Window Cloak	9
14	CL-1116-28RS- Door Head	1
15	CL-1511-40RS- Panel Cloak	11
16	CL-1754-40RS- Door Cloak 1740	1
17	FB-0138-90RS- Finial	2
18	FB-1422-90RS- Fascia Board	4
19	FR-0100-SQ- Door Block	2
20	FR-0100-SQ- Floor Block	6
21	FR-1172-SQ- Door Threshold	1
22	FR-1172-SQ- Purlin	9
23	FR-1698-SQ- Door Upright	2
24	TR-0491-BV2	4
25	TR-1000-BV2	4
26	TR-1312-BM75	4

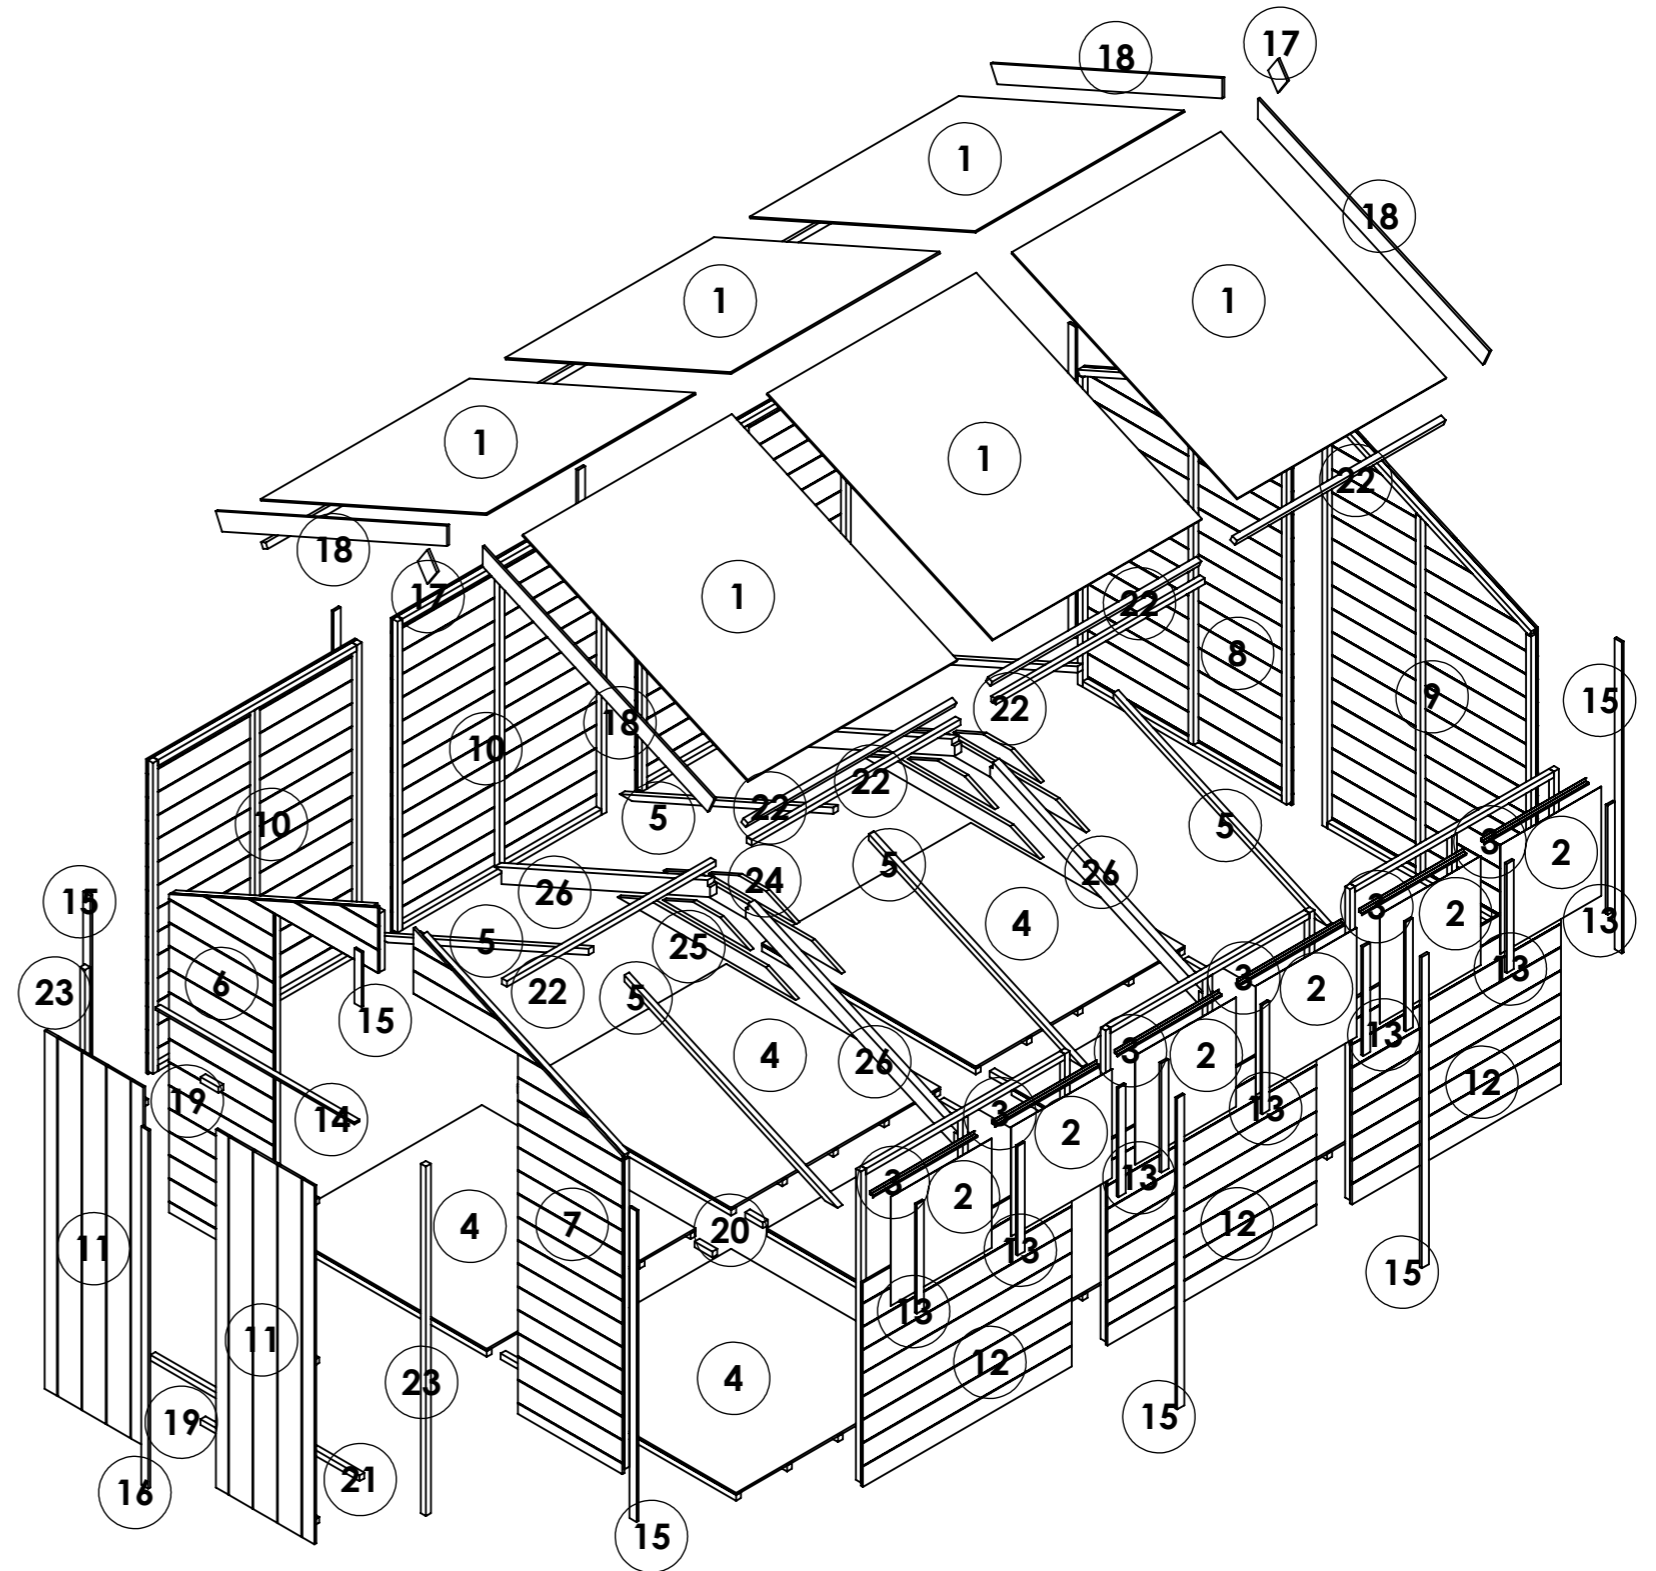


OPTIONS:

Floor: **Solid Sheet**
 Roof: **Solid Sheet**
 Truss: **Solid Sheet**

12x8 Master Tongue and Groove Windowed Apex

ITEM NO.	Part Name - ID/Code - Name	QTY.
1	14447-Glazing 1.2mm Styrene Fixed Window W0.566xH0.530m	6
2	14449-Window Sill Black L0.586m	6
3	25429-Section 11mm TG 8ft Gable Door Left U1511 W1.172xH1.912m	1
4	25430-Section 11mm TG 8ft Gable Door Right U1511 W1.172xH1.912m	1
5	25431-Section 11mm TG 8ft Gable Plain Left U1511 W1.172xH1.912m	1
6	25432-Section 11mm TG 8ft Gable Plain Right U1511 W1.172xH1.912m	1
7	25434-Section 11mm TG 4ft Panel Plain U1511 W1.172xH1.523m	3
8	25437-Door Double 11mm TG W0.552xH1.740m	2
9	25442-Roof Apex 11mm TG W1.172xH1.366m	6
10	25453-Floor ASM 11mm TG W1.172xH1.199m	6
11	25555-Section 11mm TG 4ft Panel Fixed Window U1511 W1.172xH1.523m	3
12	CL-0530-40RS- Window Cloak	9
13	CL-1116-28RS- Door Head	1
14	CL-1511-40RS- Panel Cloak	11
15	CL-1754-40RS- Door Cloak 1740	1
16	FB-0138-90RS- Finial	2
17	FB-1422-90RS- Fascia Board	4
18	FR-0100-SQ- Door Block	2
19	FR-0100-SQ- Floor Block	6
20	FR-1172-SQ- Door Threshold	1
21	FR-1172-SQ- Purlin	3
22	FR-1698-SQ- Door Upright	2
23	TR-0491-BV2	4
24	TR-1000-BV2	4
25	TR-1312-BM75	4

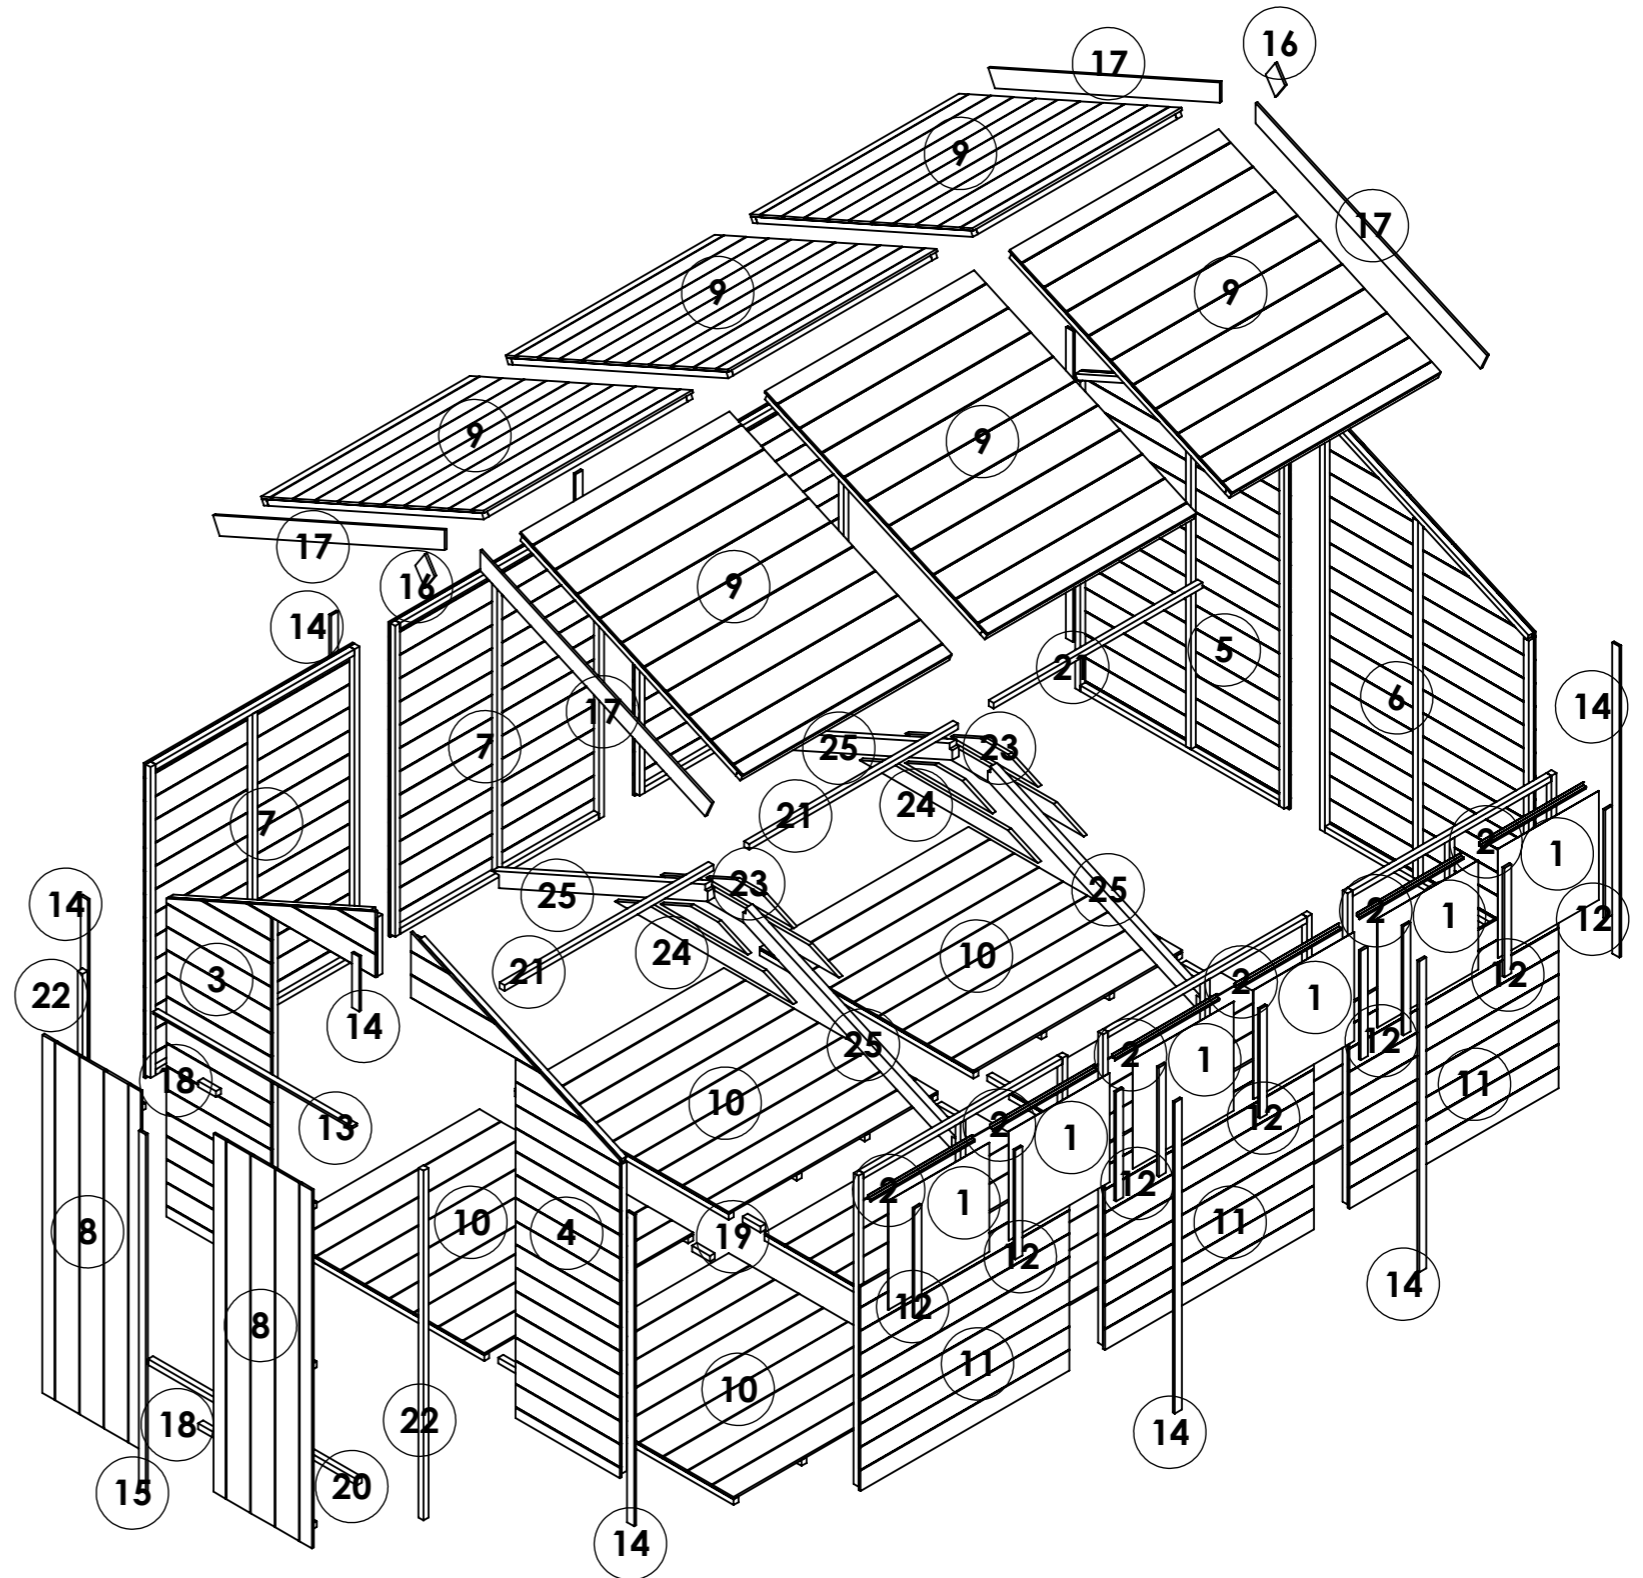


OPTIONS:

Floor: **11mm T&G**
 Roof: **11mm T&G**
 Truss: **11mm T&G**

12x8 Master Tongue and Groove Windowed Apex

ITEM NO.	Part Name - ID/Code - Name	QTY.
1	14447-Glazing 1.2mm Styrene Fixed Window W0.566xH0.530m	6
2	14449-Window Sill Black L0.586m	6
3	25412-Floor ASM 19mm TG W1.172xH1.199m	6
4	25429-Section 11mm TG 8ft Gable Door Left U1511 W1.172xH1.912m	1
5	25430-Section 11mm TG 8ft Gable Door Right U1511 W1.172xH1.912m	1
6	25431-Section 11mm TG 8ft Gable Plain Left U1511 W1.172xH1.912m	1
7	25432-Section 11mm TG 8ft Gable Plain Right U1511 W1.172xH1.912m	1
8	25434-Section 11mm TG 4ft Panel Plain U1511 W1.172xH1.523m	3
9	25437-Door Double 11mm TG W0.552xH1.740m	2
10	25442-Roof Apex 11mm TG W1.172xH1.366m	6
11	25555-Section 11mm TG 4ft Panel Fixed Window U1511 W1.172xH1.523m	3
12	CL-0530-40RS- Window Cloak	9
13	CL-1116-28RS- Door Head	1
14	CL-1511-40RS- Panel Cloak	11
15	CL-1754-40RS- Door Cloak 1740	1
16	FB-0138-90RS- Finial	2
17	FB-1422-90RS- Fascia Board	4
18	FR-0100-SQ- Door Block	2
19	FR-0100-SQ- Floor Block	6
20	FR-1172-SQ- Door Threshold	1
21	FR-1172-SQ- Purlin	3
22	FR-1698-SQ- Door Upright	2
23	TR-0491-BV2	10
24	TR-1000-BV2	10
25	TR-1312-BM75	10

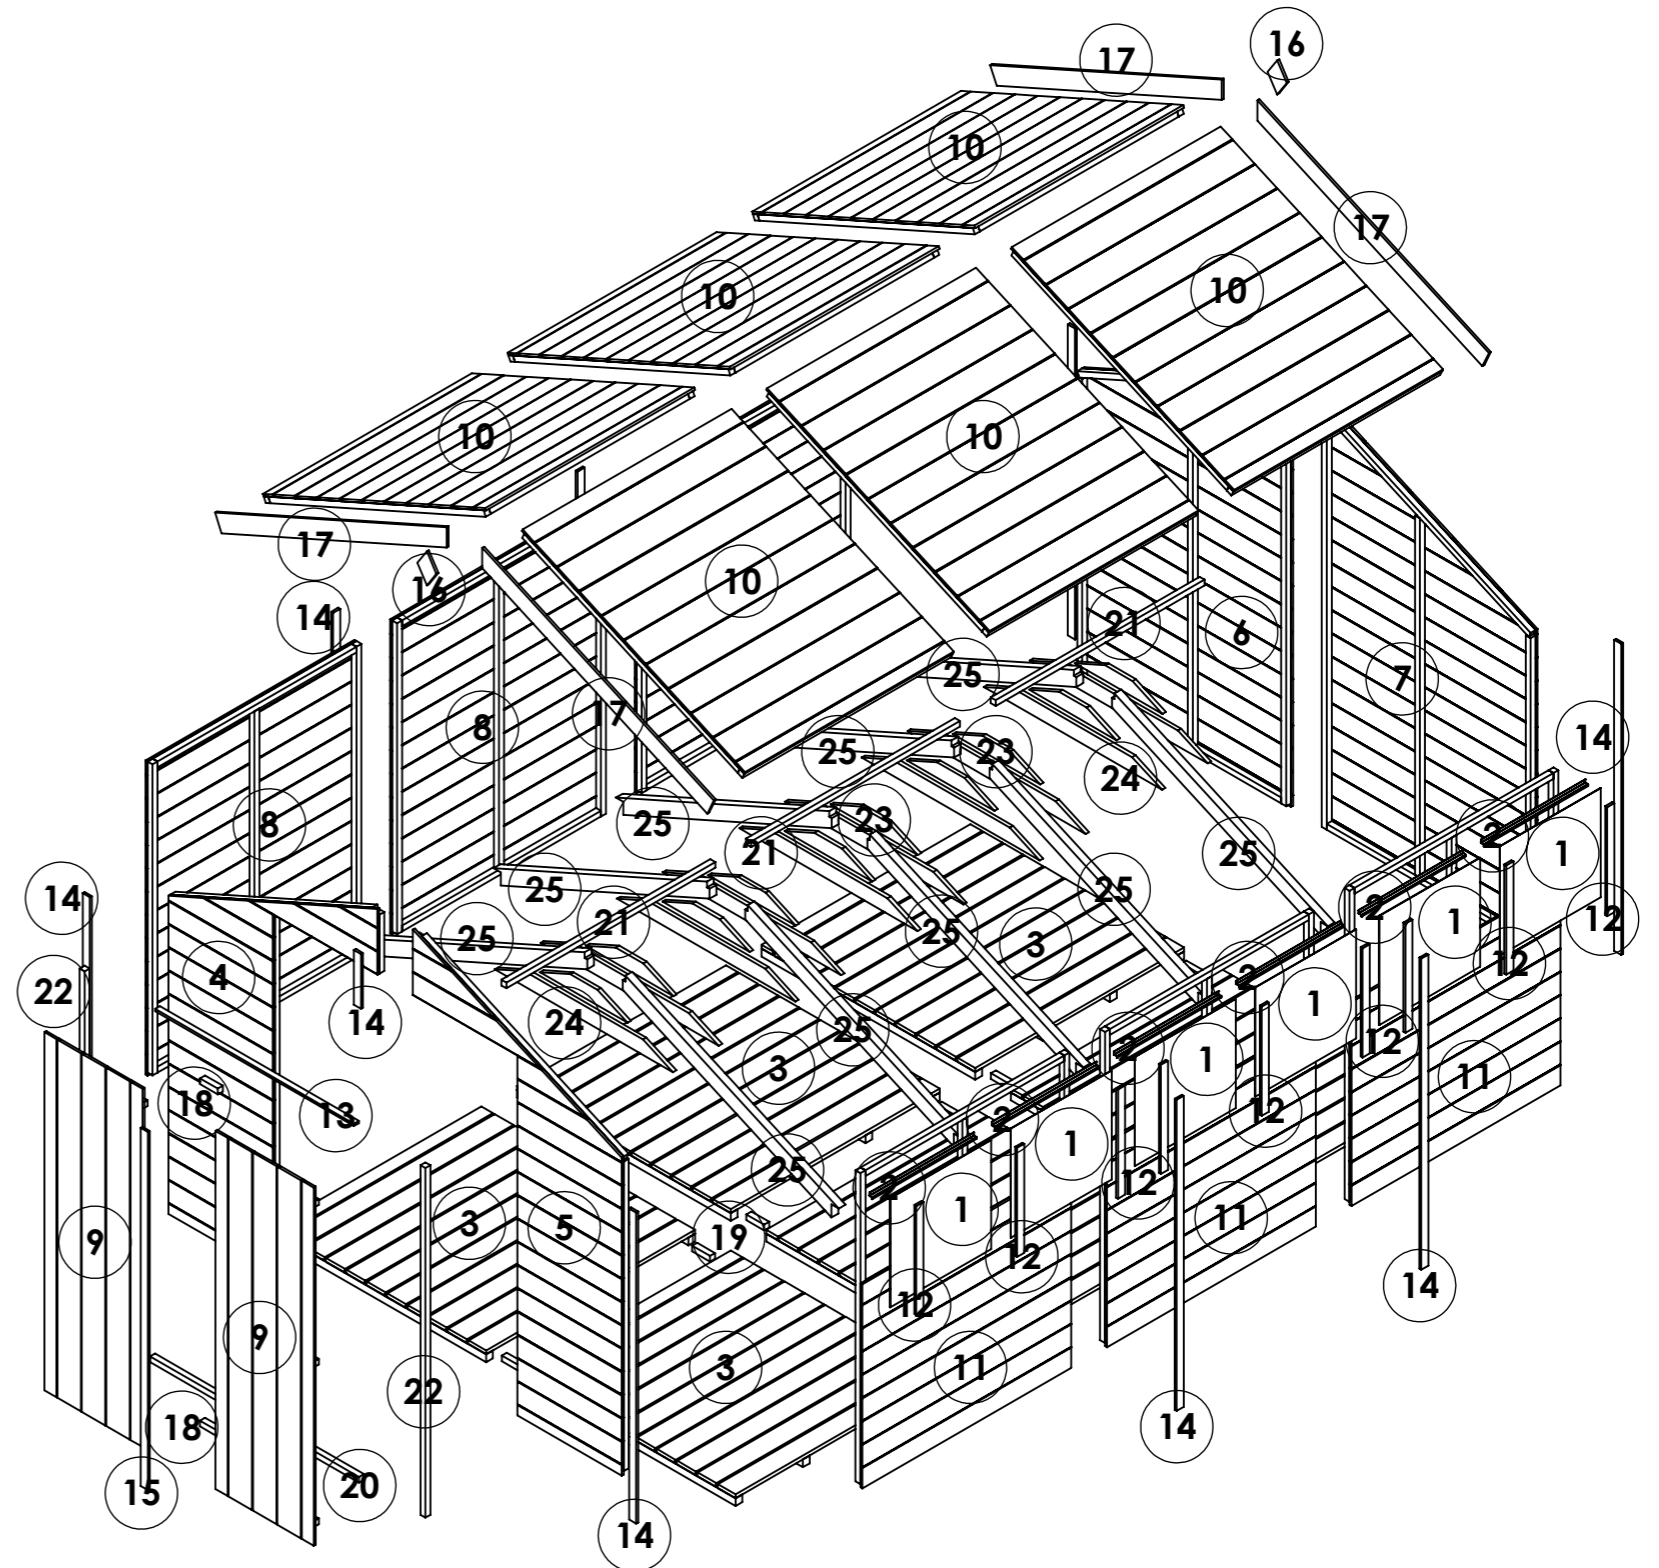

OPTIONS:


Floor: **19mm T&G**

Roof: **11mm T&G**

Truss: **11mm T&G Heavy Duty**

16x8 Master Tongue and Groove Windowed Apex

ITEM NO.	Part Name - ID/Code - Name	QTY.
1	14435-Roof Apex 8mm SS W1.172xH1.385m	8
2	14447-Glazing 1.2mm Styrene Fixed Window W0.566xH0.530m	8
3	14449-Window Sill Black L0.586m	8
4	14594-Floor ASM Solid Sheet W1.172xH1.199m	8
5	25407-Roof Support 8ft Treated L1.31m	8
6	25429-Section 11mm TG 8ft Gable Door Left U1511 W1.172xH1.912m	1
7	25430-Section 11mm TG 8ft Gable Door Right U1511 W1.172xH1.912m	1
8	25431-Section 11mm TG 8ft Gable Plain Left U1511 W1.172xH1.912m	1
9	25432-Section 11mm TG 8ft Gable Plain Right U1511 W1.172xH1.912m	1
10	25434-Section 11mm TG 4ft Panel Plain U1511 W1.172xH1.523m	4
11	25437-Door Double 11mm TG W0.552xH1.740m	2
12	25555-Section 11mm TG 4ft Panel Fixed Window U1511 W1.172xH1.523m	4
13	CL-0530-40RS- Window Cloak	12
14	CL-1116-28RS- Door Head	1
15	CL-1511-40RS- Panel Cloak	13
16	CL-1754-40RS- Door Cloak 1740	1
17	FB-0138-90RS- Finial	2
18	FB-1422-90RS- Fascia Board	4
19	FR-0100-SQ- Door Block	2
20	FR-0100-SQ- Floor Block	8
21	FR-1172-SQ- Door Threshold	1
22	FR-1172-SQ- Purlin	12
23	FR-1698-SQ- Door Upright	2
24	TR-0491-BV2	6
25	TR-1000-BV2	6
26	TR-1312-BM75	6

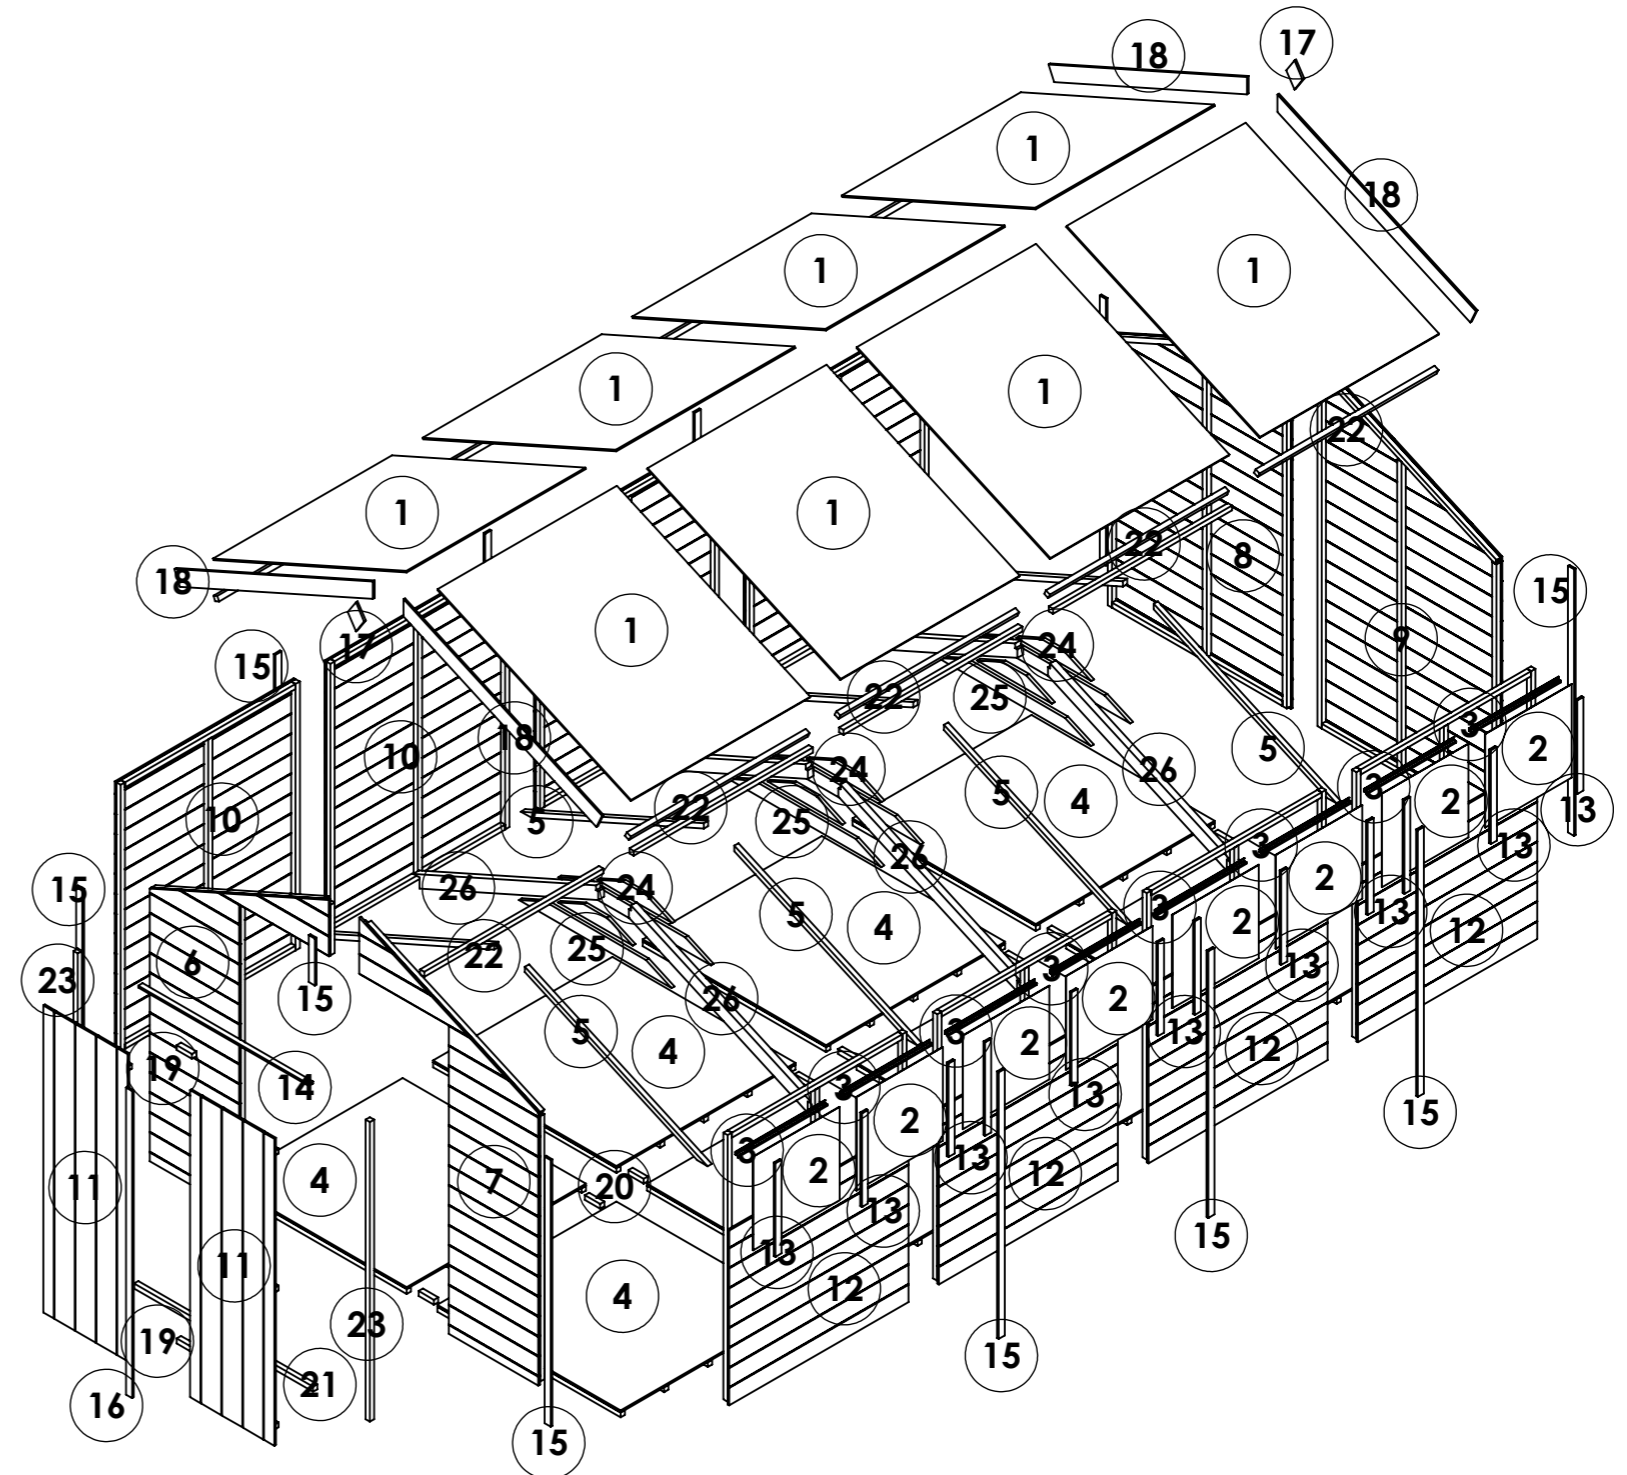


OPTIONS:

Floor: **Solid Sheet**
 Roof: **Solid Sheet**
 Truss: **Solid Sheet**

16x8 Master Tongue and Groove Windowed Apex

ITEM NO.	Part Name - ID/Code - Name	QTY.
1	14447-Glazing 1.2mm Styrene Fixed Window W0.566xH0.530m	8
2	14449-Window Sill Black L0.586m	8
3	25429-Section 11mm TG 8ft Gable Door Left U1511 W1.172xH1.912m	1
4	25430-Section 11mm TG 8ft Gable Door Right U1511 W1.172xH1.912m	1
5	25431-Section 11mm TG 8ft Gable Plain Left U1511 W1.172xH1.912m	1
6	25432-Section 11mm TG 8ft Gable Plain Right U1511 W1.172xH1.912m	1
7	25434-Section 11mm TG 4ft Panel Plain U1511 W1.172xH1.523m	4
8	25437-Door Double 11mm TG W0.552xH1.740m	2
9	25442-Roof Apex 11mm TG W1.172xH1.366m	8
10	25453-Floor ASM 11mm TG W1.172xH1.199m	8
11	25555-Section 11mm TG 4ft Panel Fixed Window U1511 W1.172xH1.523m	4
12	CL-0530-40RS- Window Cloak	12
13	CL-1116-28RS- Door Head	1
14	CL-1511-40RS- Panel Cloak	13
15	CL-1754-40RS- Door Cloak 1740	1
16	FB-0138-90RS- Finial	2
17	FB-1422-90RS- Fascia Board	4
18	FR-0100-SQ- Door Block	2
19	FR-0100-SQ- Floor Block	8
20	FR-1172-SQ- Door Threshold	1
21	FR-1172-SQ- Purlin	4
22	FR-1698-SQ- Door Upright	2
23	TR-0491-BV2	6
24	TR-1000-BV2	6
25	TR-1312-BM75	6

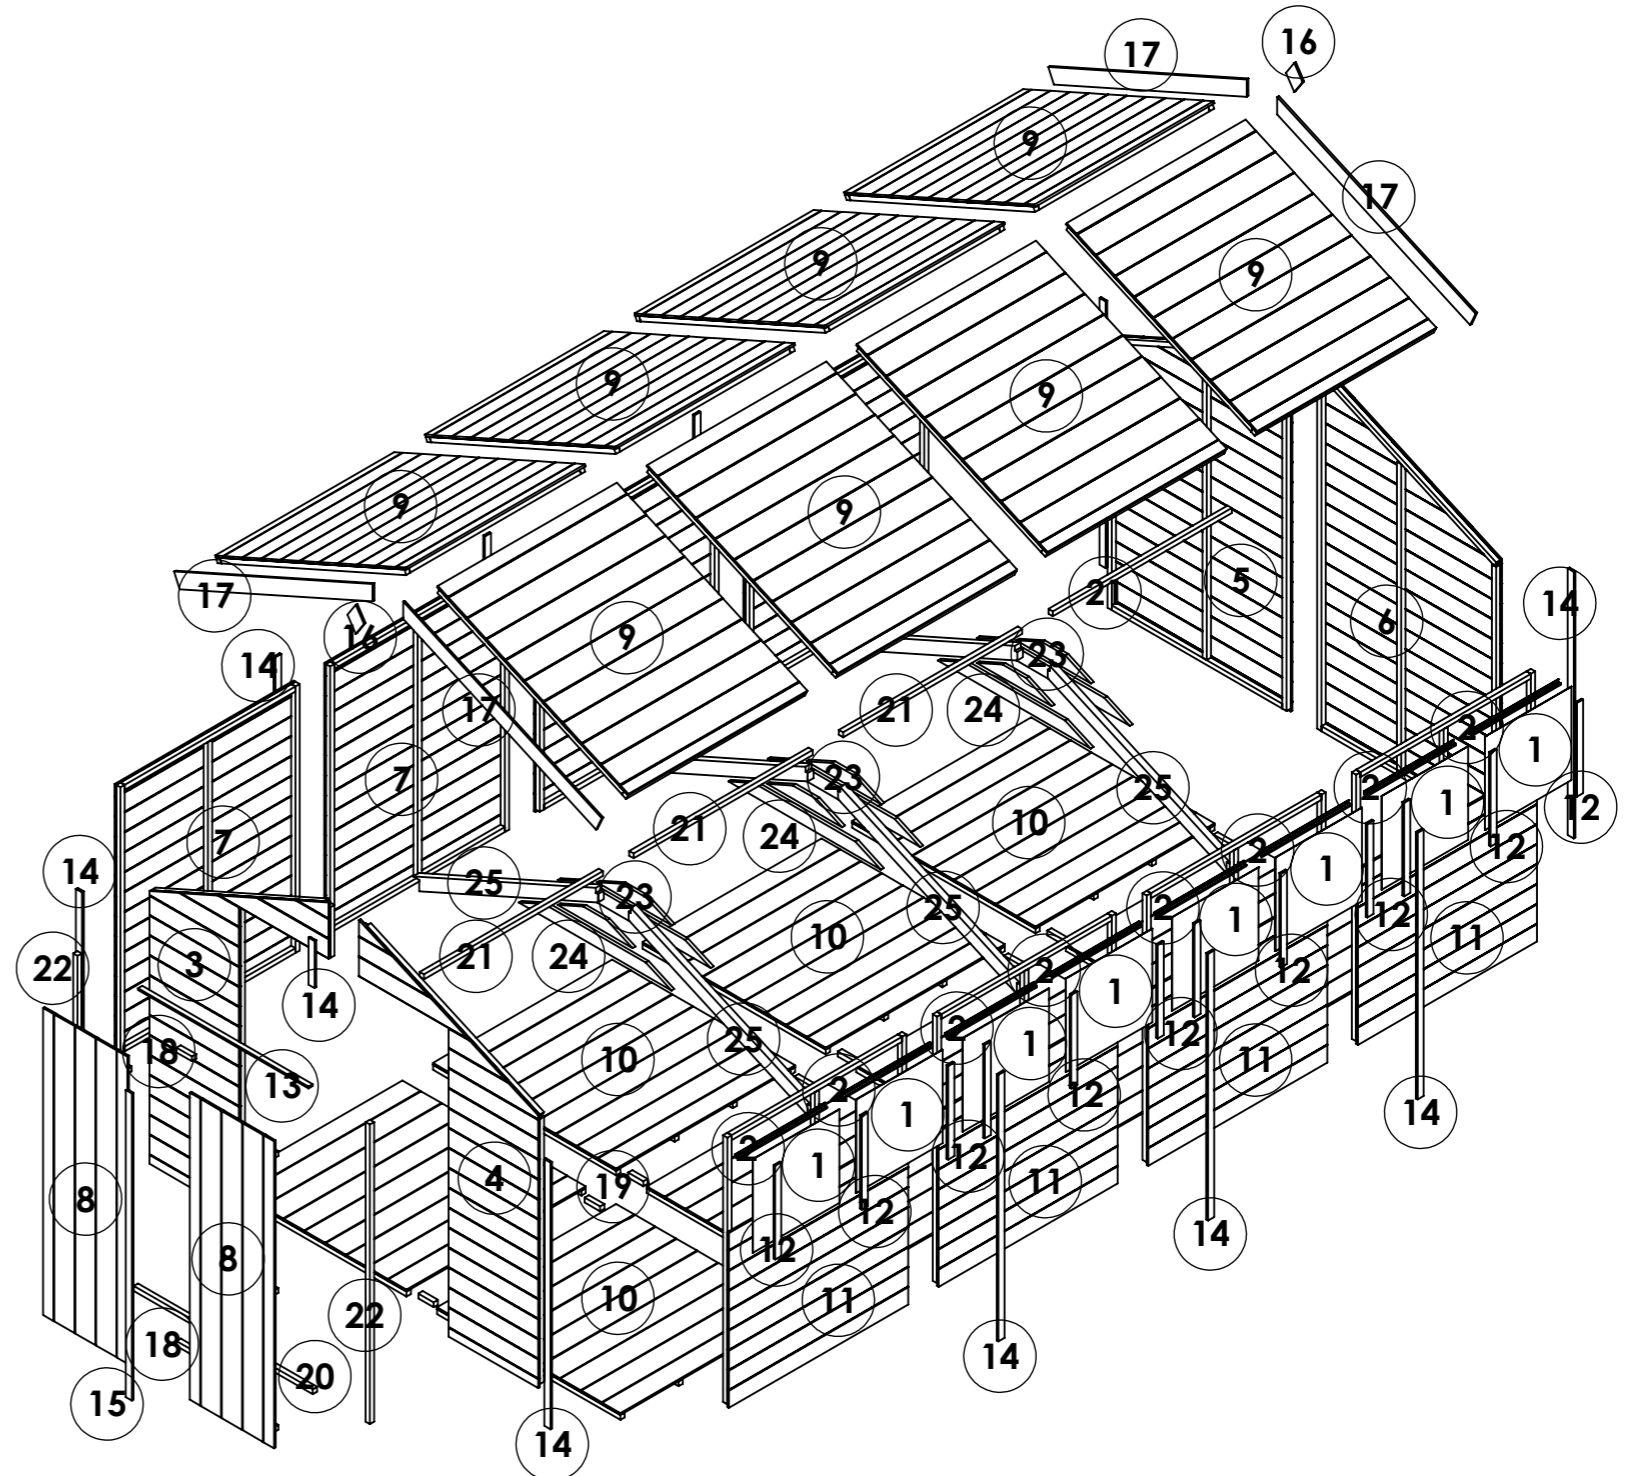

OPTIONS:


Floor: **11mm T&G**

Roof: **11mm T&G**

Truss: **11mm T&G**

16x8 Master Tongue and Groove Windowed Apex

ITEM NO.	Part Name - ID/Code - Name	QTY.
1	14447-Glazing 1.2mm Styrene Fixed Window W0.566xH0.530m	8
2	14449-Window Sill Black L0.586m	8
3	25412-Floor ASM 19mm TG W1.172xH1.199m	8
4	25429-Section 11mm TG 8ft Gable Door Left U1511 W1.172xH1.912m	1
5	25430-Section 11mm TG 8ft Gable Door Right U1511 W1.172xH1.912m	1
6	25431-Section 11mm TG 8ft Gable Plain Left U1511 W1.172xH1.912m	1
7	25432-Section 11mm TG 8ft Gable Plain Right U1511 W1.172xH1.912m	1
8	25434-Section 11mm TG 4ft Panel Plain U1511 W1.172xH1.523m	4
9	25437-Door Double 11mm TG W0.552xH1.740m	2
10	25442-Roof Apex 11mm TG W1.172xH1.366m	8
11	25555-Section 11mm TG 4ft Panel Fixed Window U1511 W1.172xH1.523m	4
12	CL-0530-40RS- Window Cloak	12
13	CL-1116-28RS- Door Head	1
14	CL-1511-40RS- Panel Cloak	13
15	CL-1754-40RS- Door Cloak 1740	1
16	FB-0138-90RS- Finial	2
17	FB-1422-90RS- Fascia Board	4
18	FR-0100-SQ- Door Block	2
19	FR-0100-SQ- Floor Block	8
20	FR-1172-SQ- Door Threshold	1
21	FR-1172-SQ- Purlin	4
22	FR-1698-SQ- Door Upright	2
23	TR-0491-BV2	14
24	TR-1000-BV2	14
25	TR-1312-BM75	14

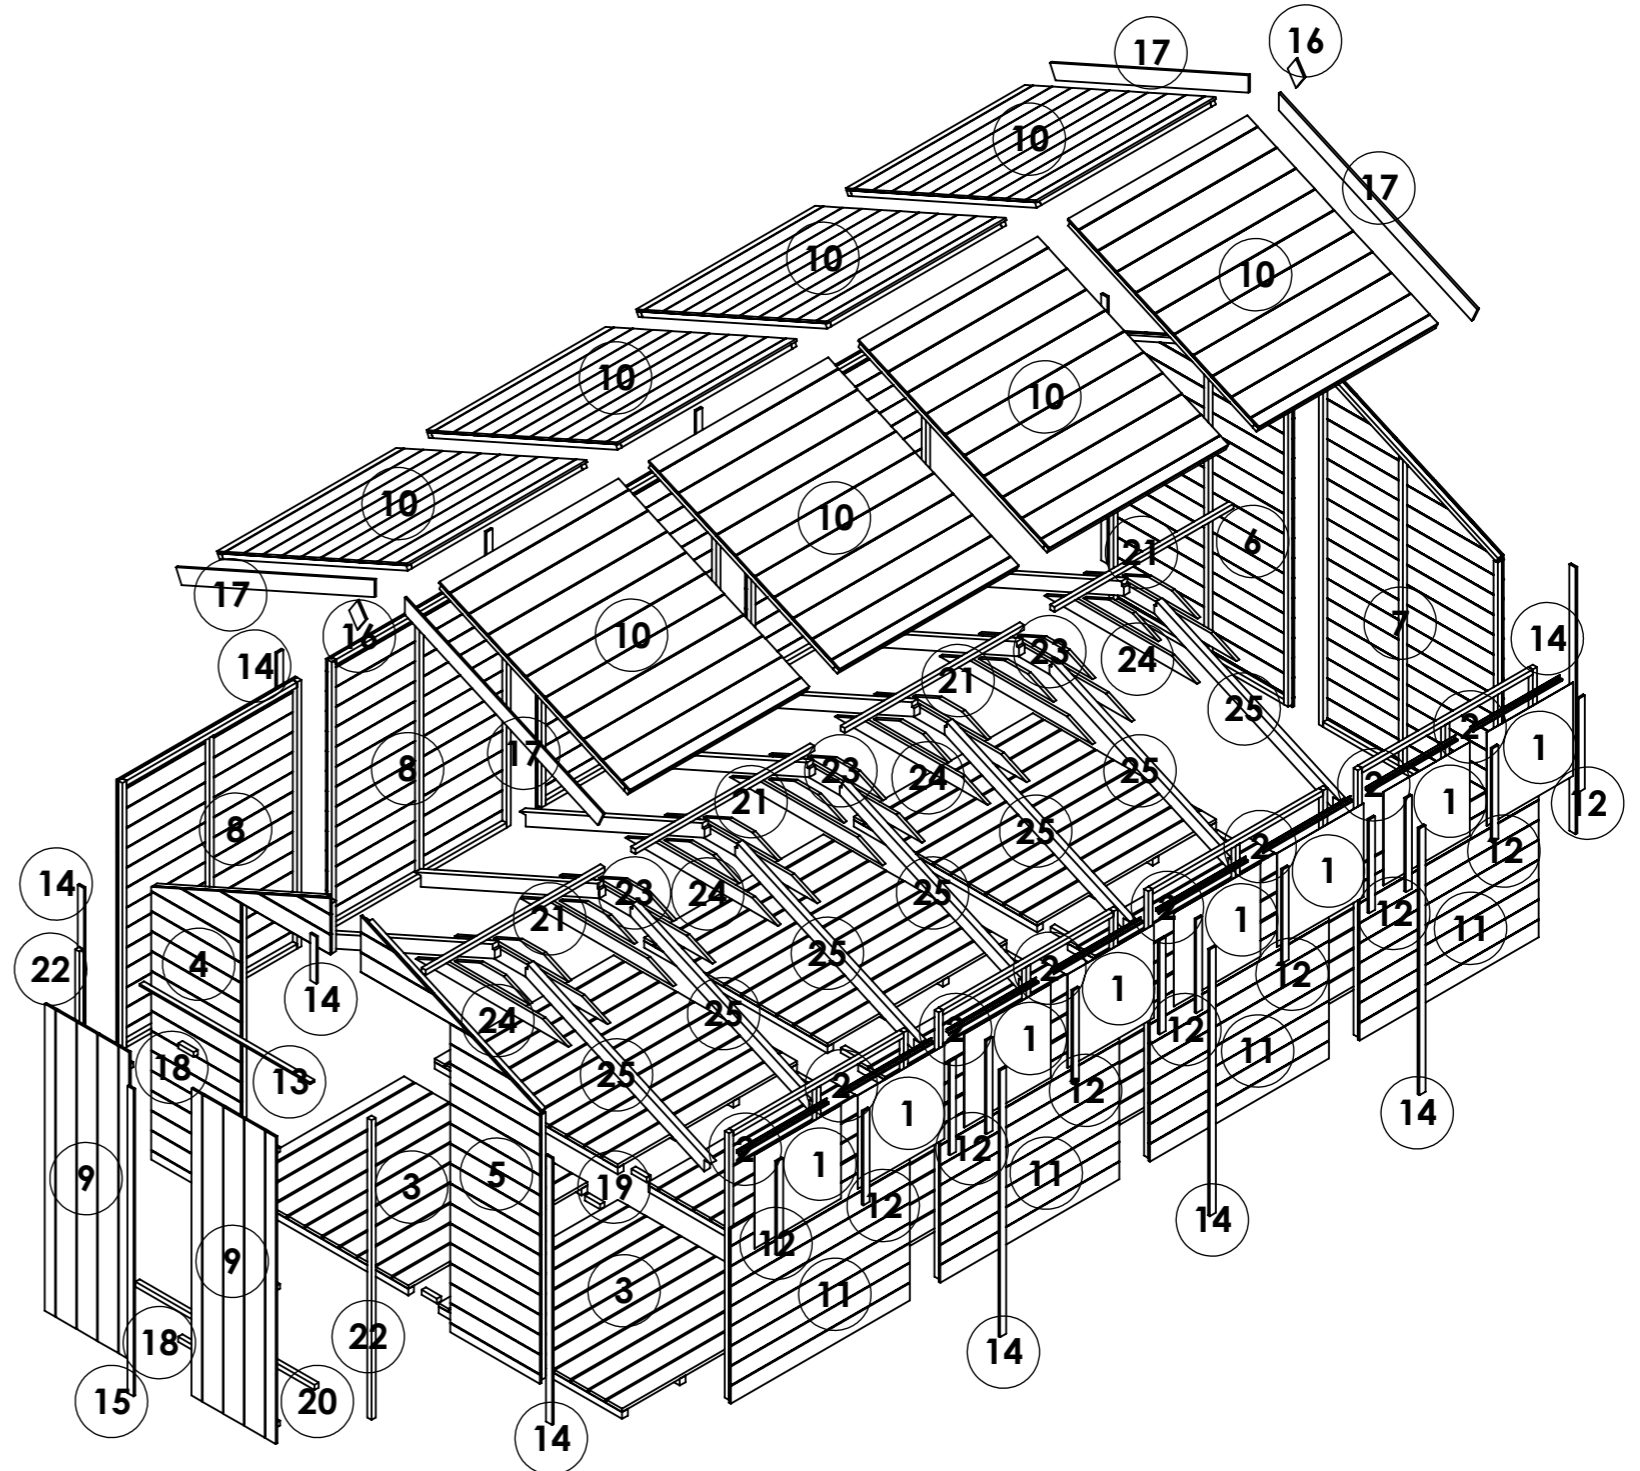

OPTIONS:

Floor: **19mm T&G**

Roof: **11mm T&G**

Truss: **11mm T&G Heavy Duty**